



# GANATCHIO TRAIL EXTENSION TRAIL LOCATION CONCEPT FROM EXISTING EAST END (WEST OF WINCLARE DRIVE) EAST TO MANNING ROAD

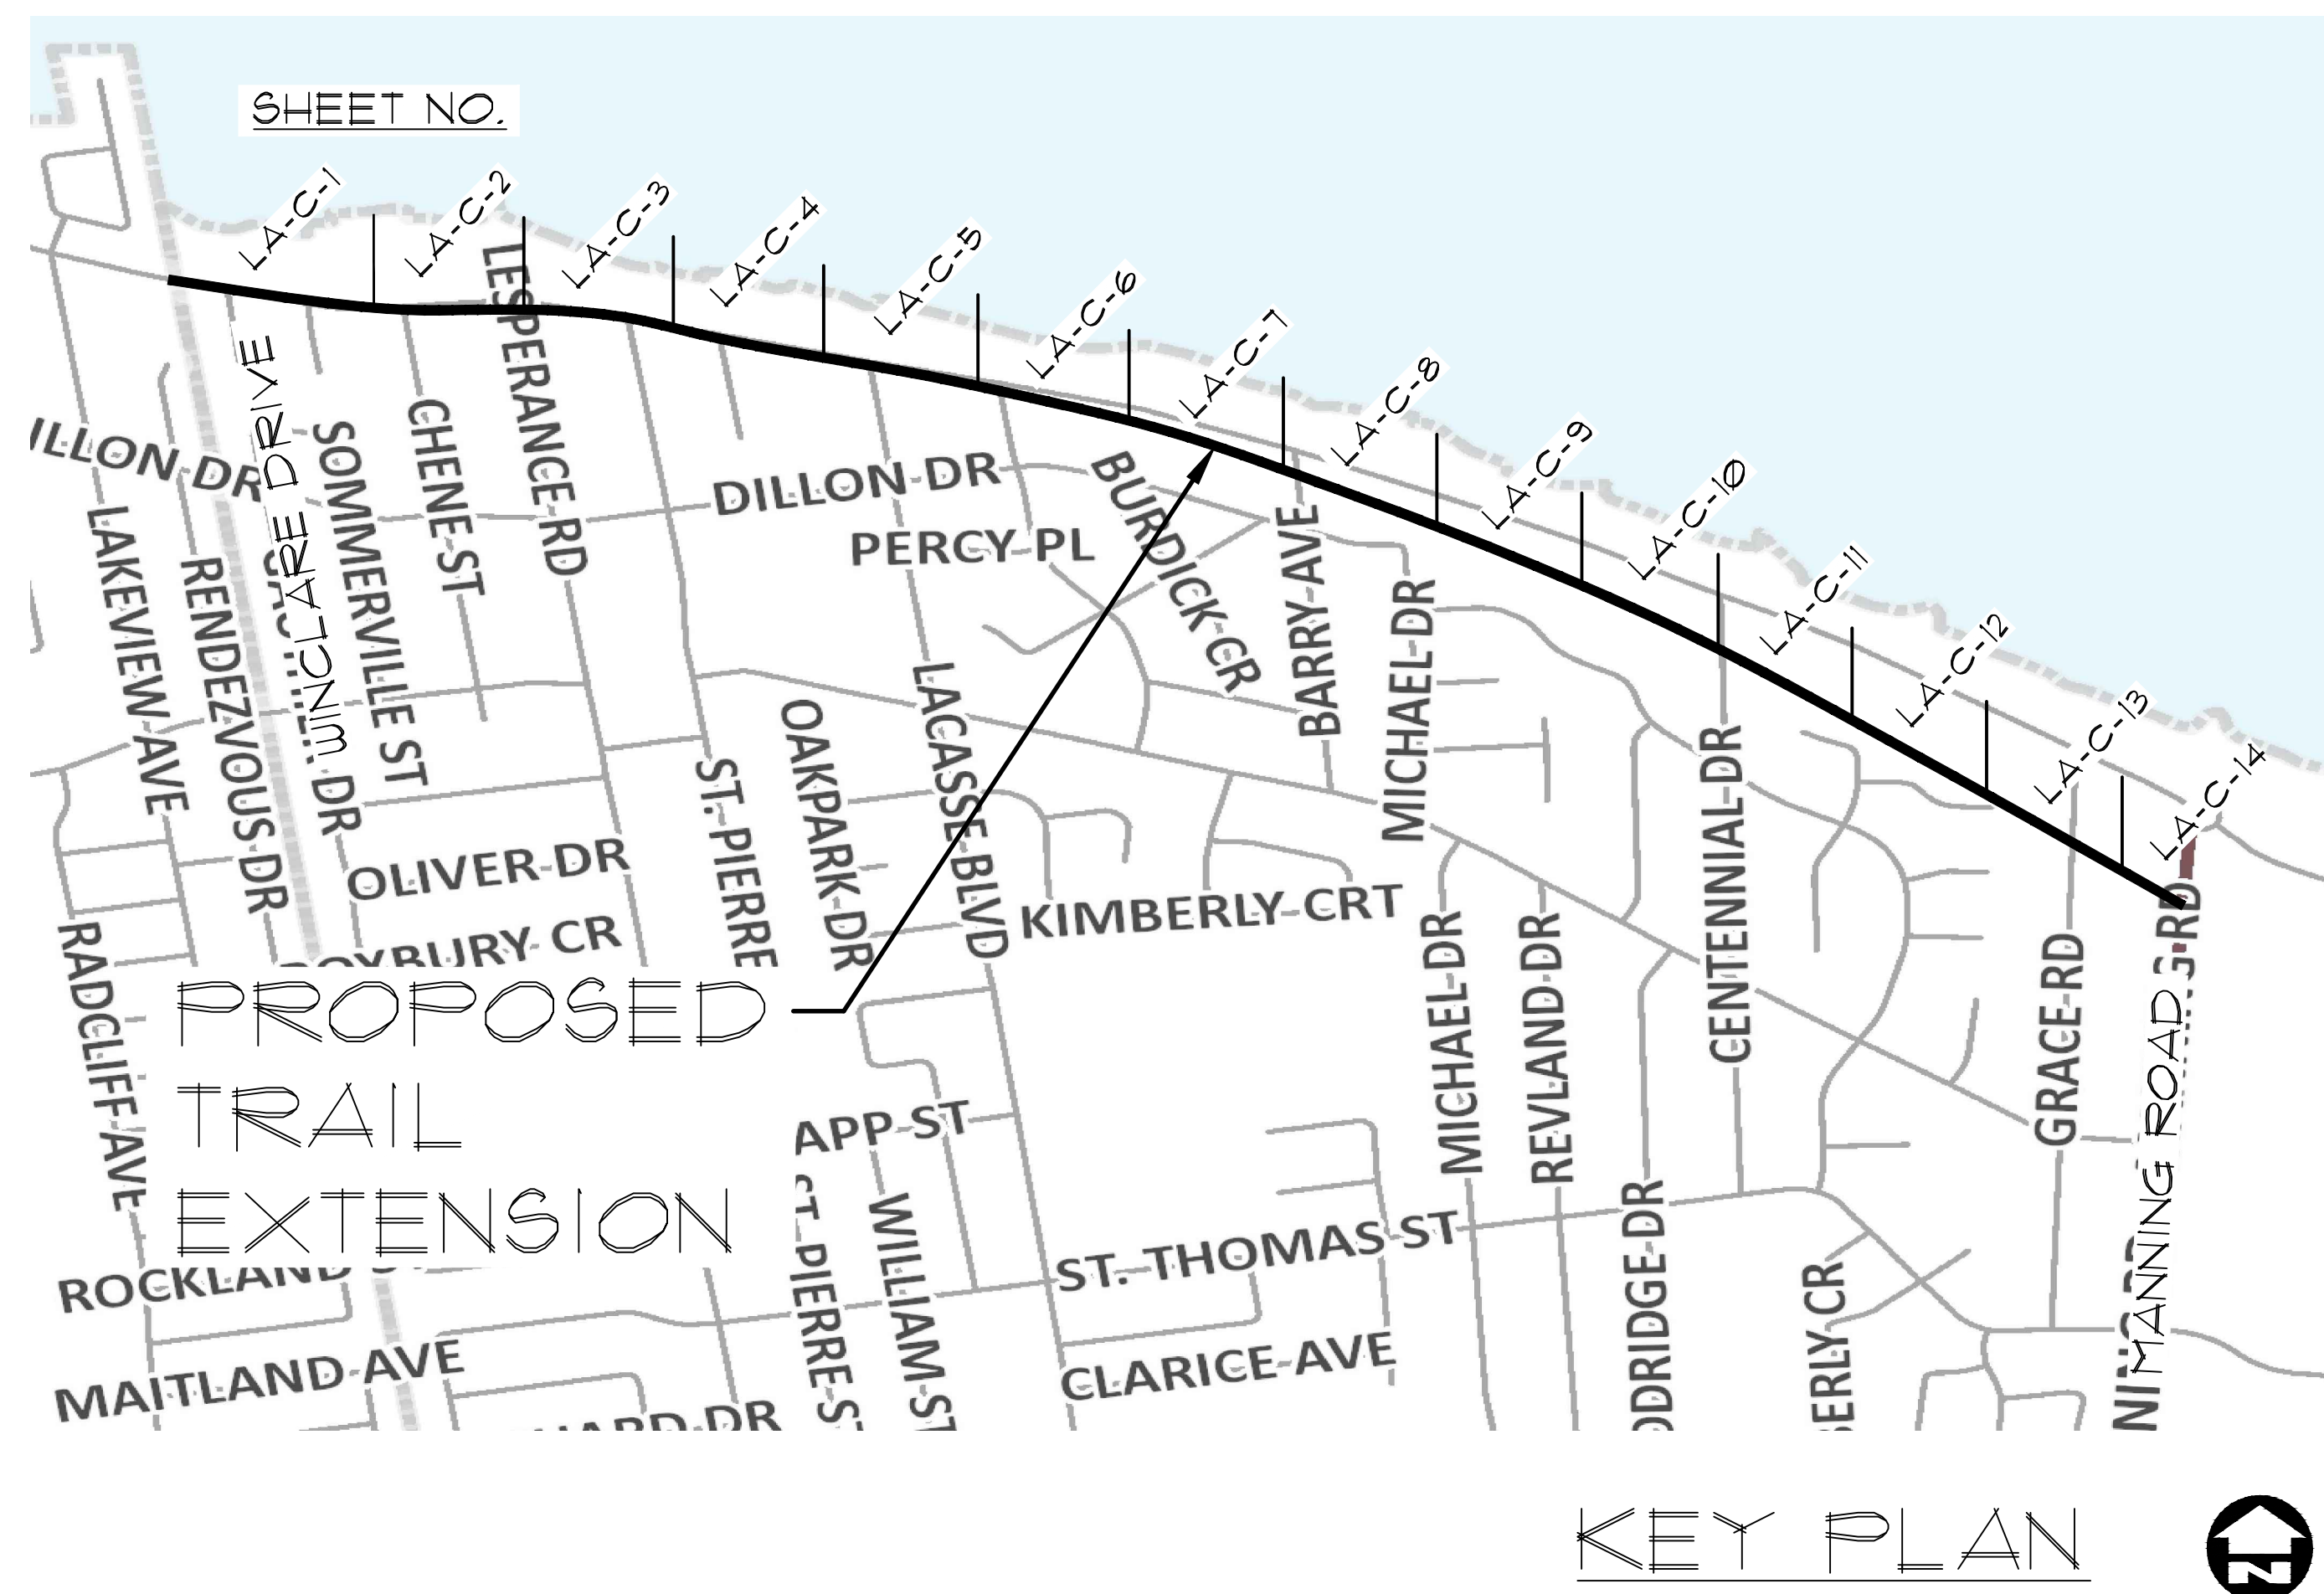

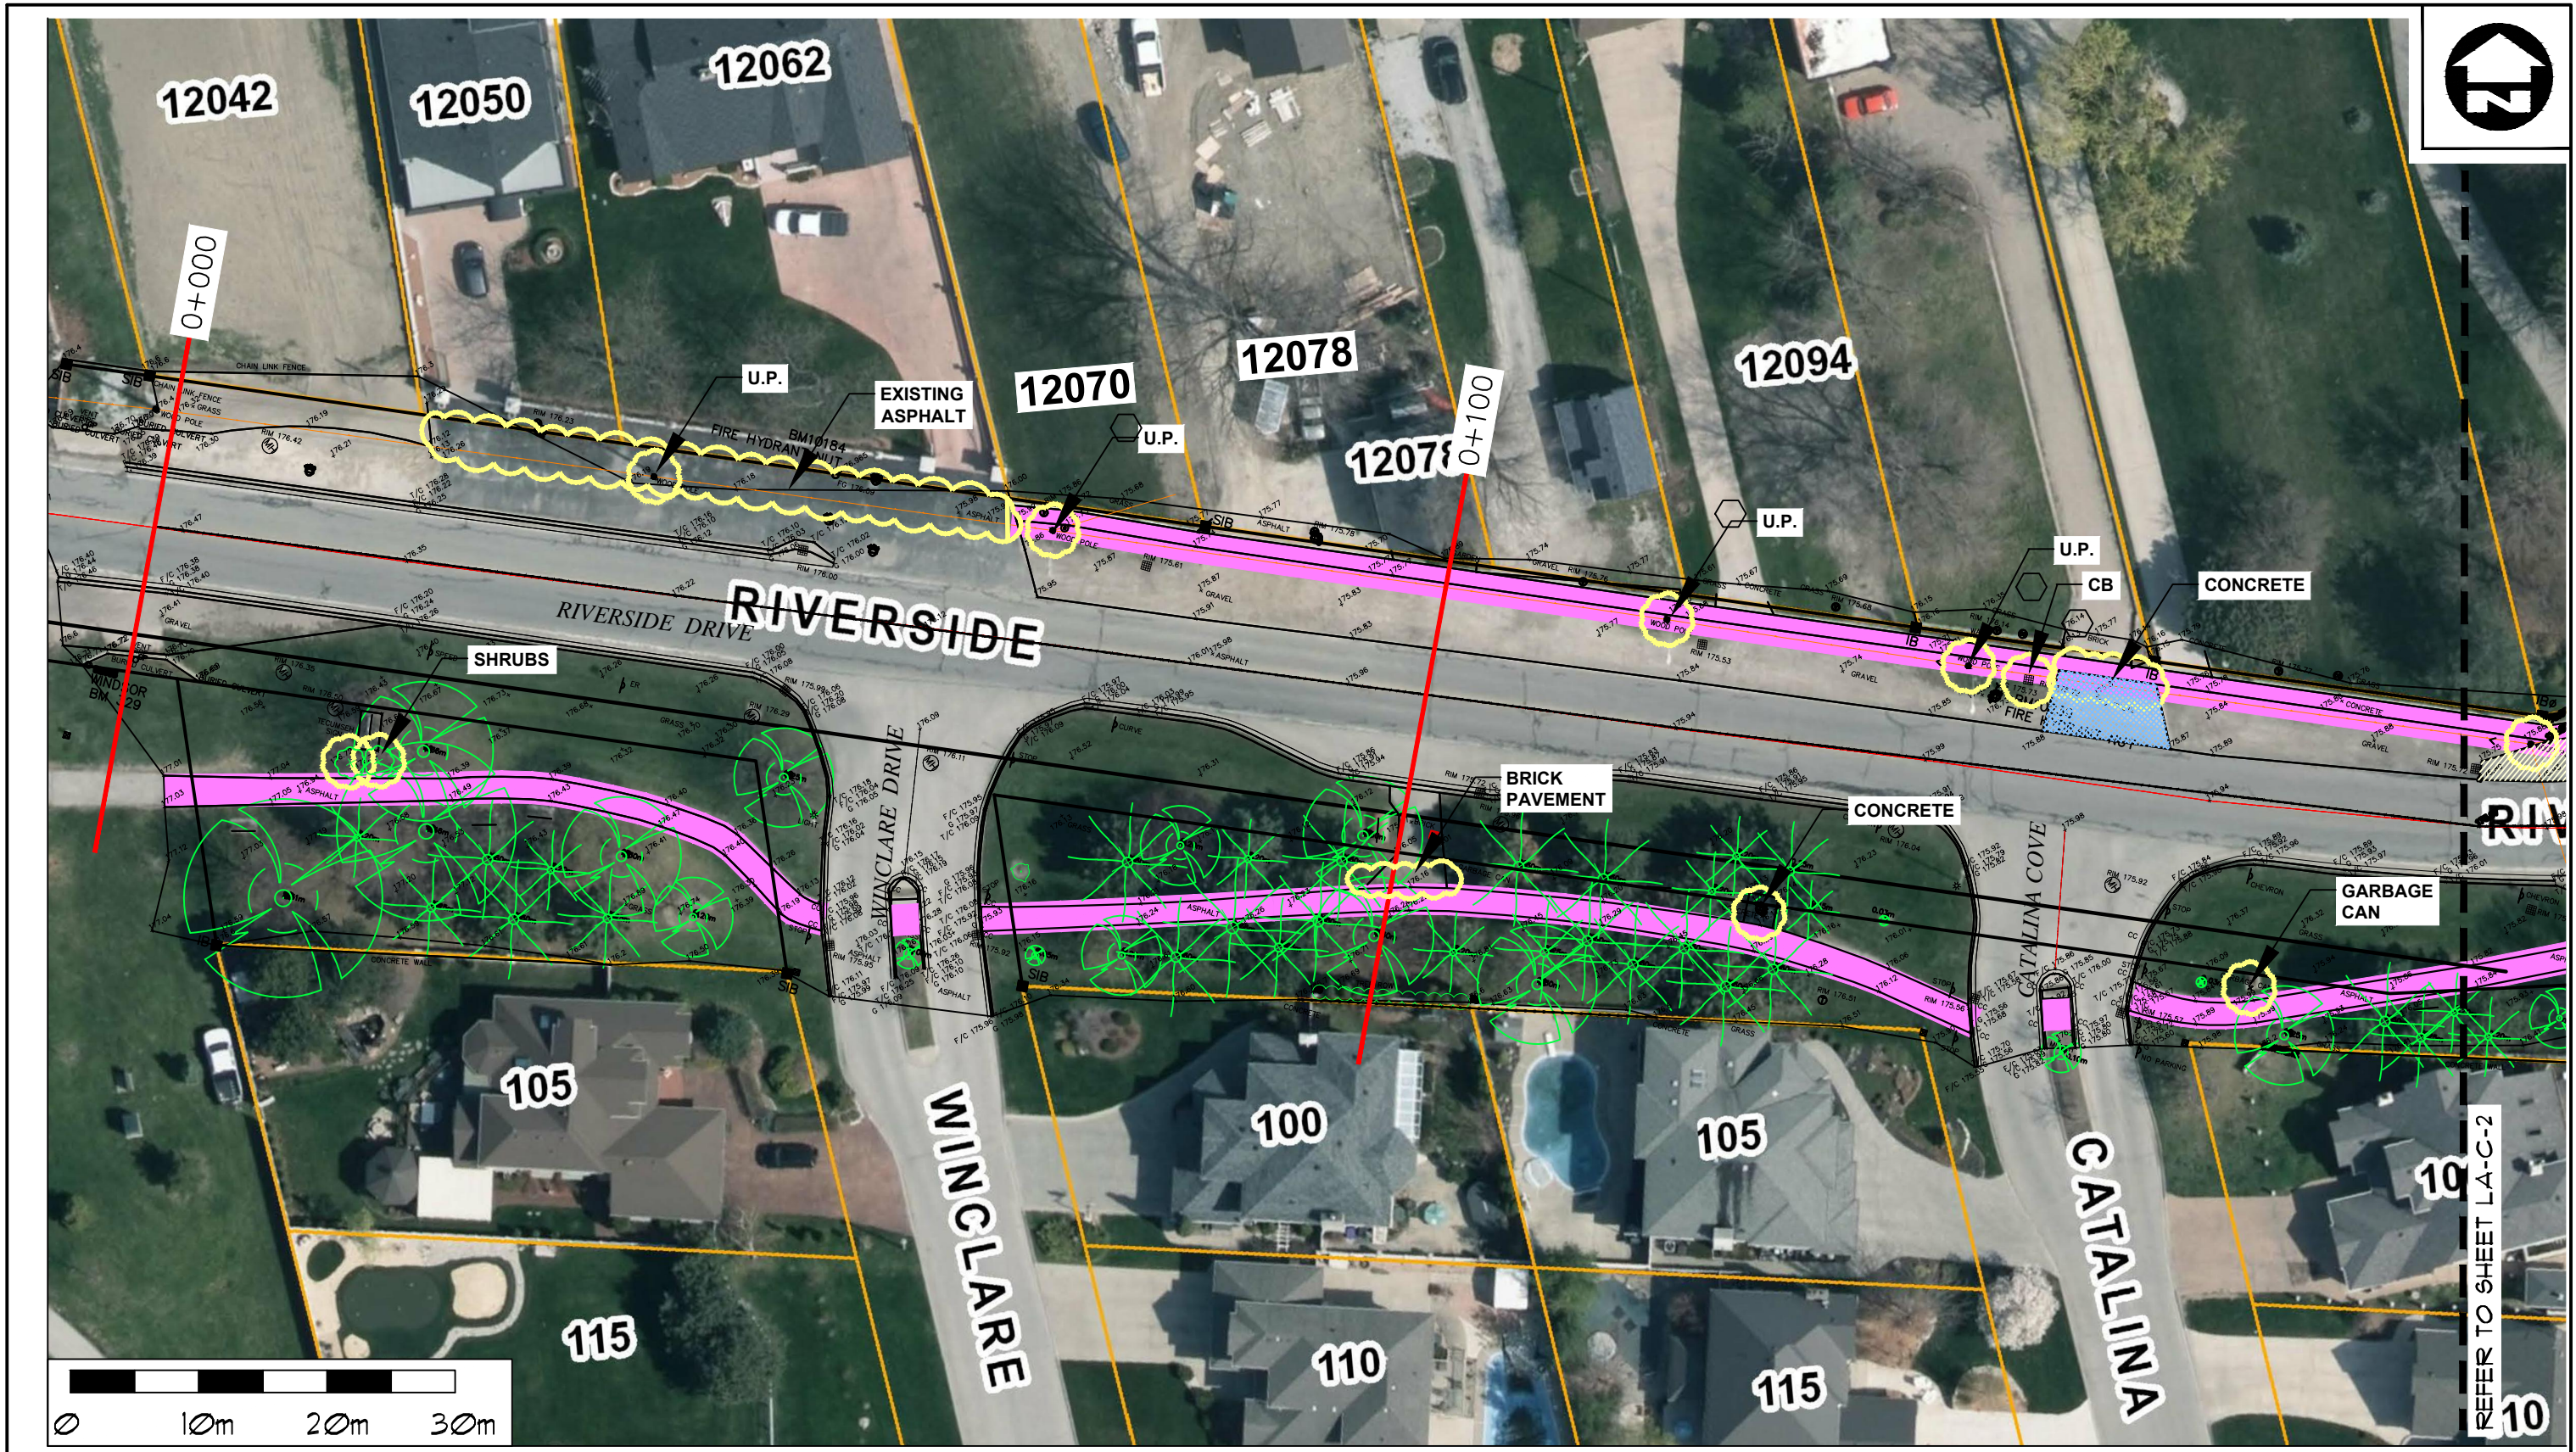

**BP**  
**Bezaire Partners**  
 Planners, Landscape Architects

3514 Walker Rd., Unit 1A  
 Windsor, ON N8W 3S4  
 p: 519 966 6844  
 f: 519 966 4088  
 gbezaire@bezaire.ca



PROJECT:  
**GANATCHIO  
 TRAIL EXTENSION**

CLIENT:  
  
**TOWN OF  
 Tecumseh**  
 ONTARIO · CANADA

DRAWING TITLE  
**TRAIL LOCATON  
 CONCEPT PLAN**

DATE: JULY, 2017  
 SCALE: 1:500 @ 11 X 17  
 1:250 @ 22 X 34  
 DRAWN BY: ML, GDB

SHEET  
**LA-C-1**  
 1267 Concept R1

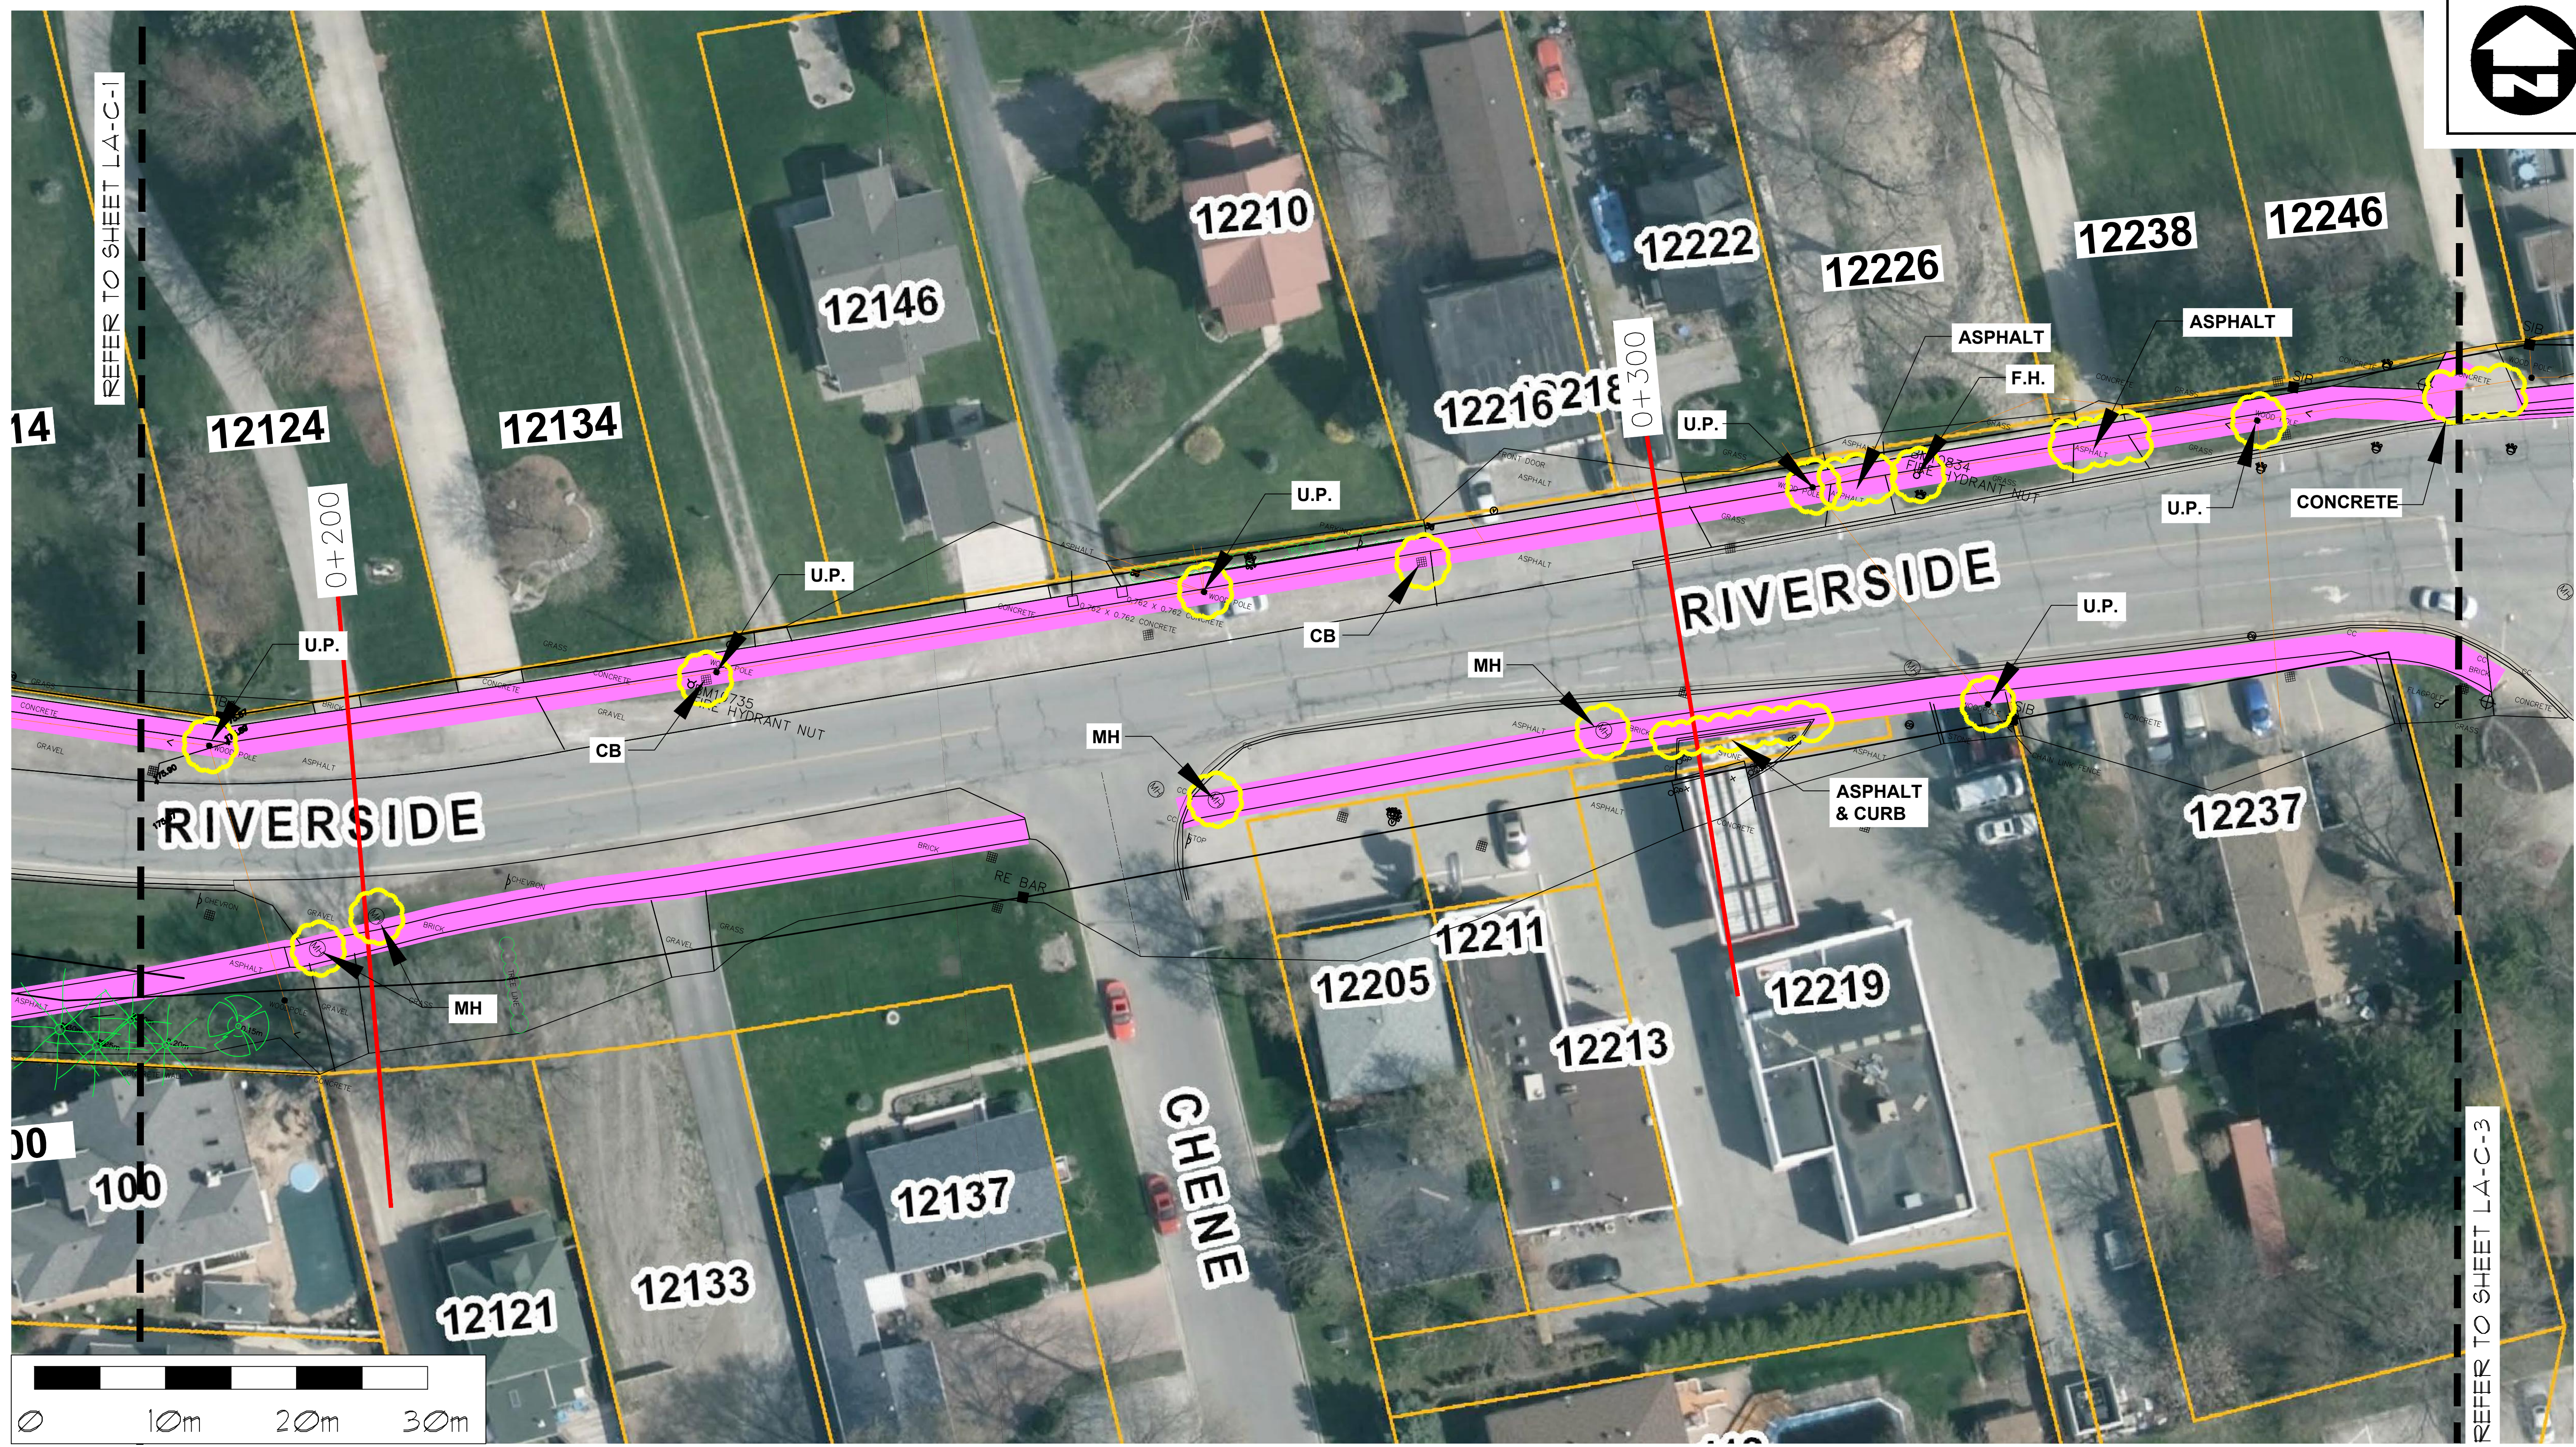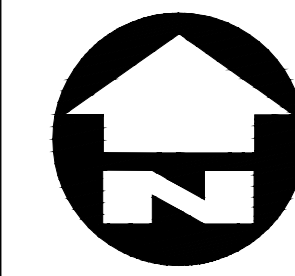

**BP**  
**Bezaire Partners**  
 Planners, Landscape Architects

3514 Walker Rd., Unit 1A  
 Windsor, ON N8W 3S4  
 p: 519 966 6844  
 f: 519 966 4088  
 gbezaire@bezaire.ca


PROJECT:  
**GANATCHIO TRAIL EXTENSION**

CLIENT:  
  
**Town of Tecumseh**  
 ONTARIO · CANADA

DRAWING TITLE  
**TRAIL LOCATION CONCEPT PLAN**

DATE: JULY, 2017  
 SCALE: 1:500 @ 11 x 17  
 1:250 @ 22 x 34  
 DRAWN BY: ML, GDB

SHEET  
**LA-C-2**  
 1267 Concept R1

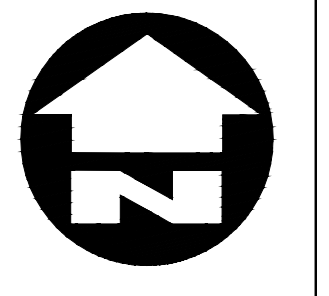

**BP**  
**Bezaire Partners**  
 Planners, Landscape Architects

3514 Walker Rd., Unit 1A  
 Windsor, ON N8W 3S4  
 p: 519 966 6844  
 f: 519 966 4088  
 gbezaire@bezaire.ca

PROJECT:  
**GANATCHIO  
 TRAIL EXTENSION**

CLIENT:

**TOWN OF  
 Tecumseh**  
 ONTARIO · CANADA

DRAWING TITLE  
**TRAIL LOCATON  
 CONCEPT PLAN**

DATE: JULY, 2017  
 SCALE: 1:500 @ 11 x 17  
 1:250 @ 22 x 34  
 DRAWN BY: ML, GDB

SHEET  
**LA-C-3**  
 1267 Concept R1



**BP**  
**Bezaire Partners**  
 Planners, Landscape Architects

3514 Walker Rd., Unit 1A  
 Windsor, ON N8W 3S4  
 p: 519 966 6844  
 f: 519 966 4088  
 gbezaire@bezaire.ca

PROJECT:  
**GANATCHIO TRAIL EXTENSION**

CLIENT:




**TOWN OF Tecumseh**  
 ONTARIO · CANADA

DRAWING TITLE  
**TRAIL LOCATON CONCEPT PLAN**

DATE: JULY, 2017  
 SCALE: 1:500 @ 11 x 17  
 1:250 @ 22 x 34  
 DRAWN BY: ML, GDB

SHEET  
**LA-C-4**  
 1267 Concept R1



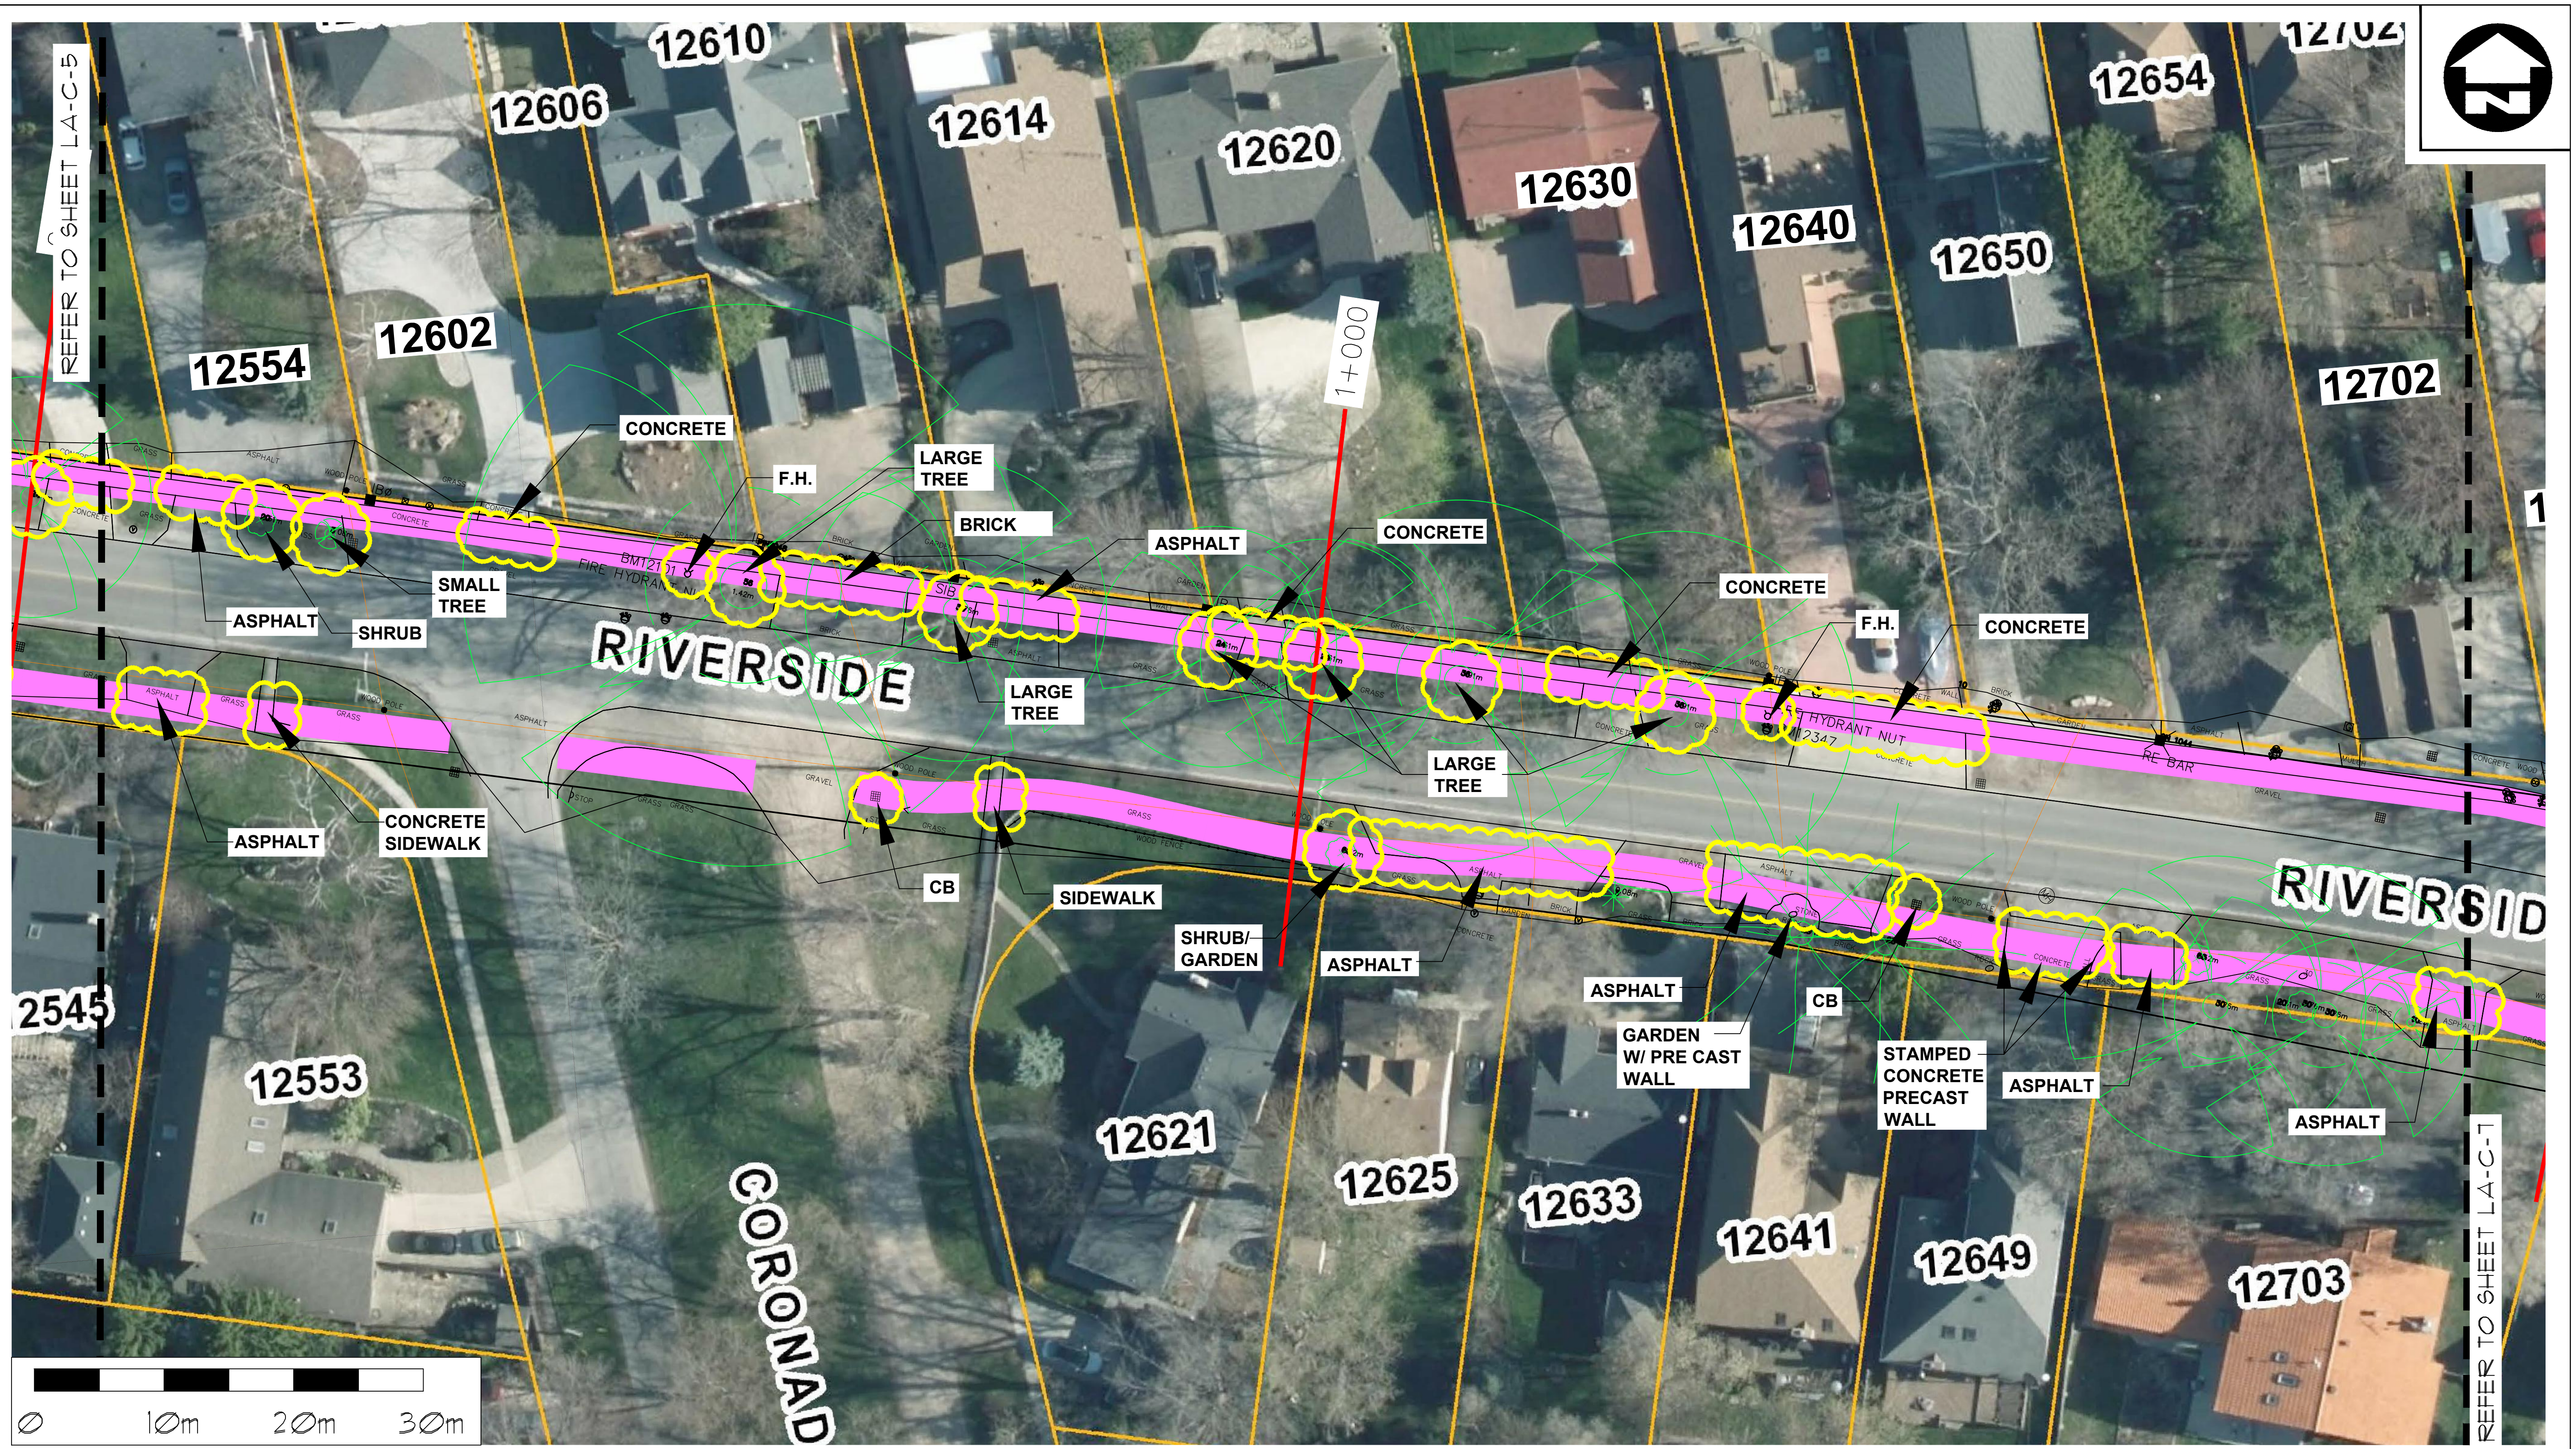

**BP**  
**Bezaire Partners**  
 Planners, Landscape Architects

3514 Walker Rd., Unit 1A  
 Windsor, ON N8W 3S4  
 p: 519 966 6844  
 f: 519 966 4088  
 gbezaire@bezaire.ca

PROJECT:  
**GANATCHIO TRAIL EXTENSION**

CLIENT:




**TOWN OF Tecumseh**  
 ONTARIO · CANADA

DRAWING TITLE  
**TRAIL LOCATON CONCEPT PLAN**

DATE: JULY, 2017  
 SCALE: 1:500 @ 11 x 17  
 1:250 @ 22 x 34  
 DRAWN BY: ML, GDB

SHEET  
**LA-C-6**  
 1267 Concept R1

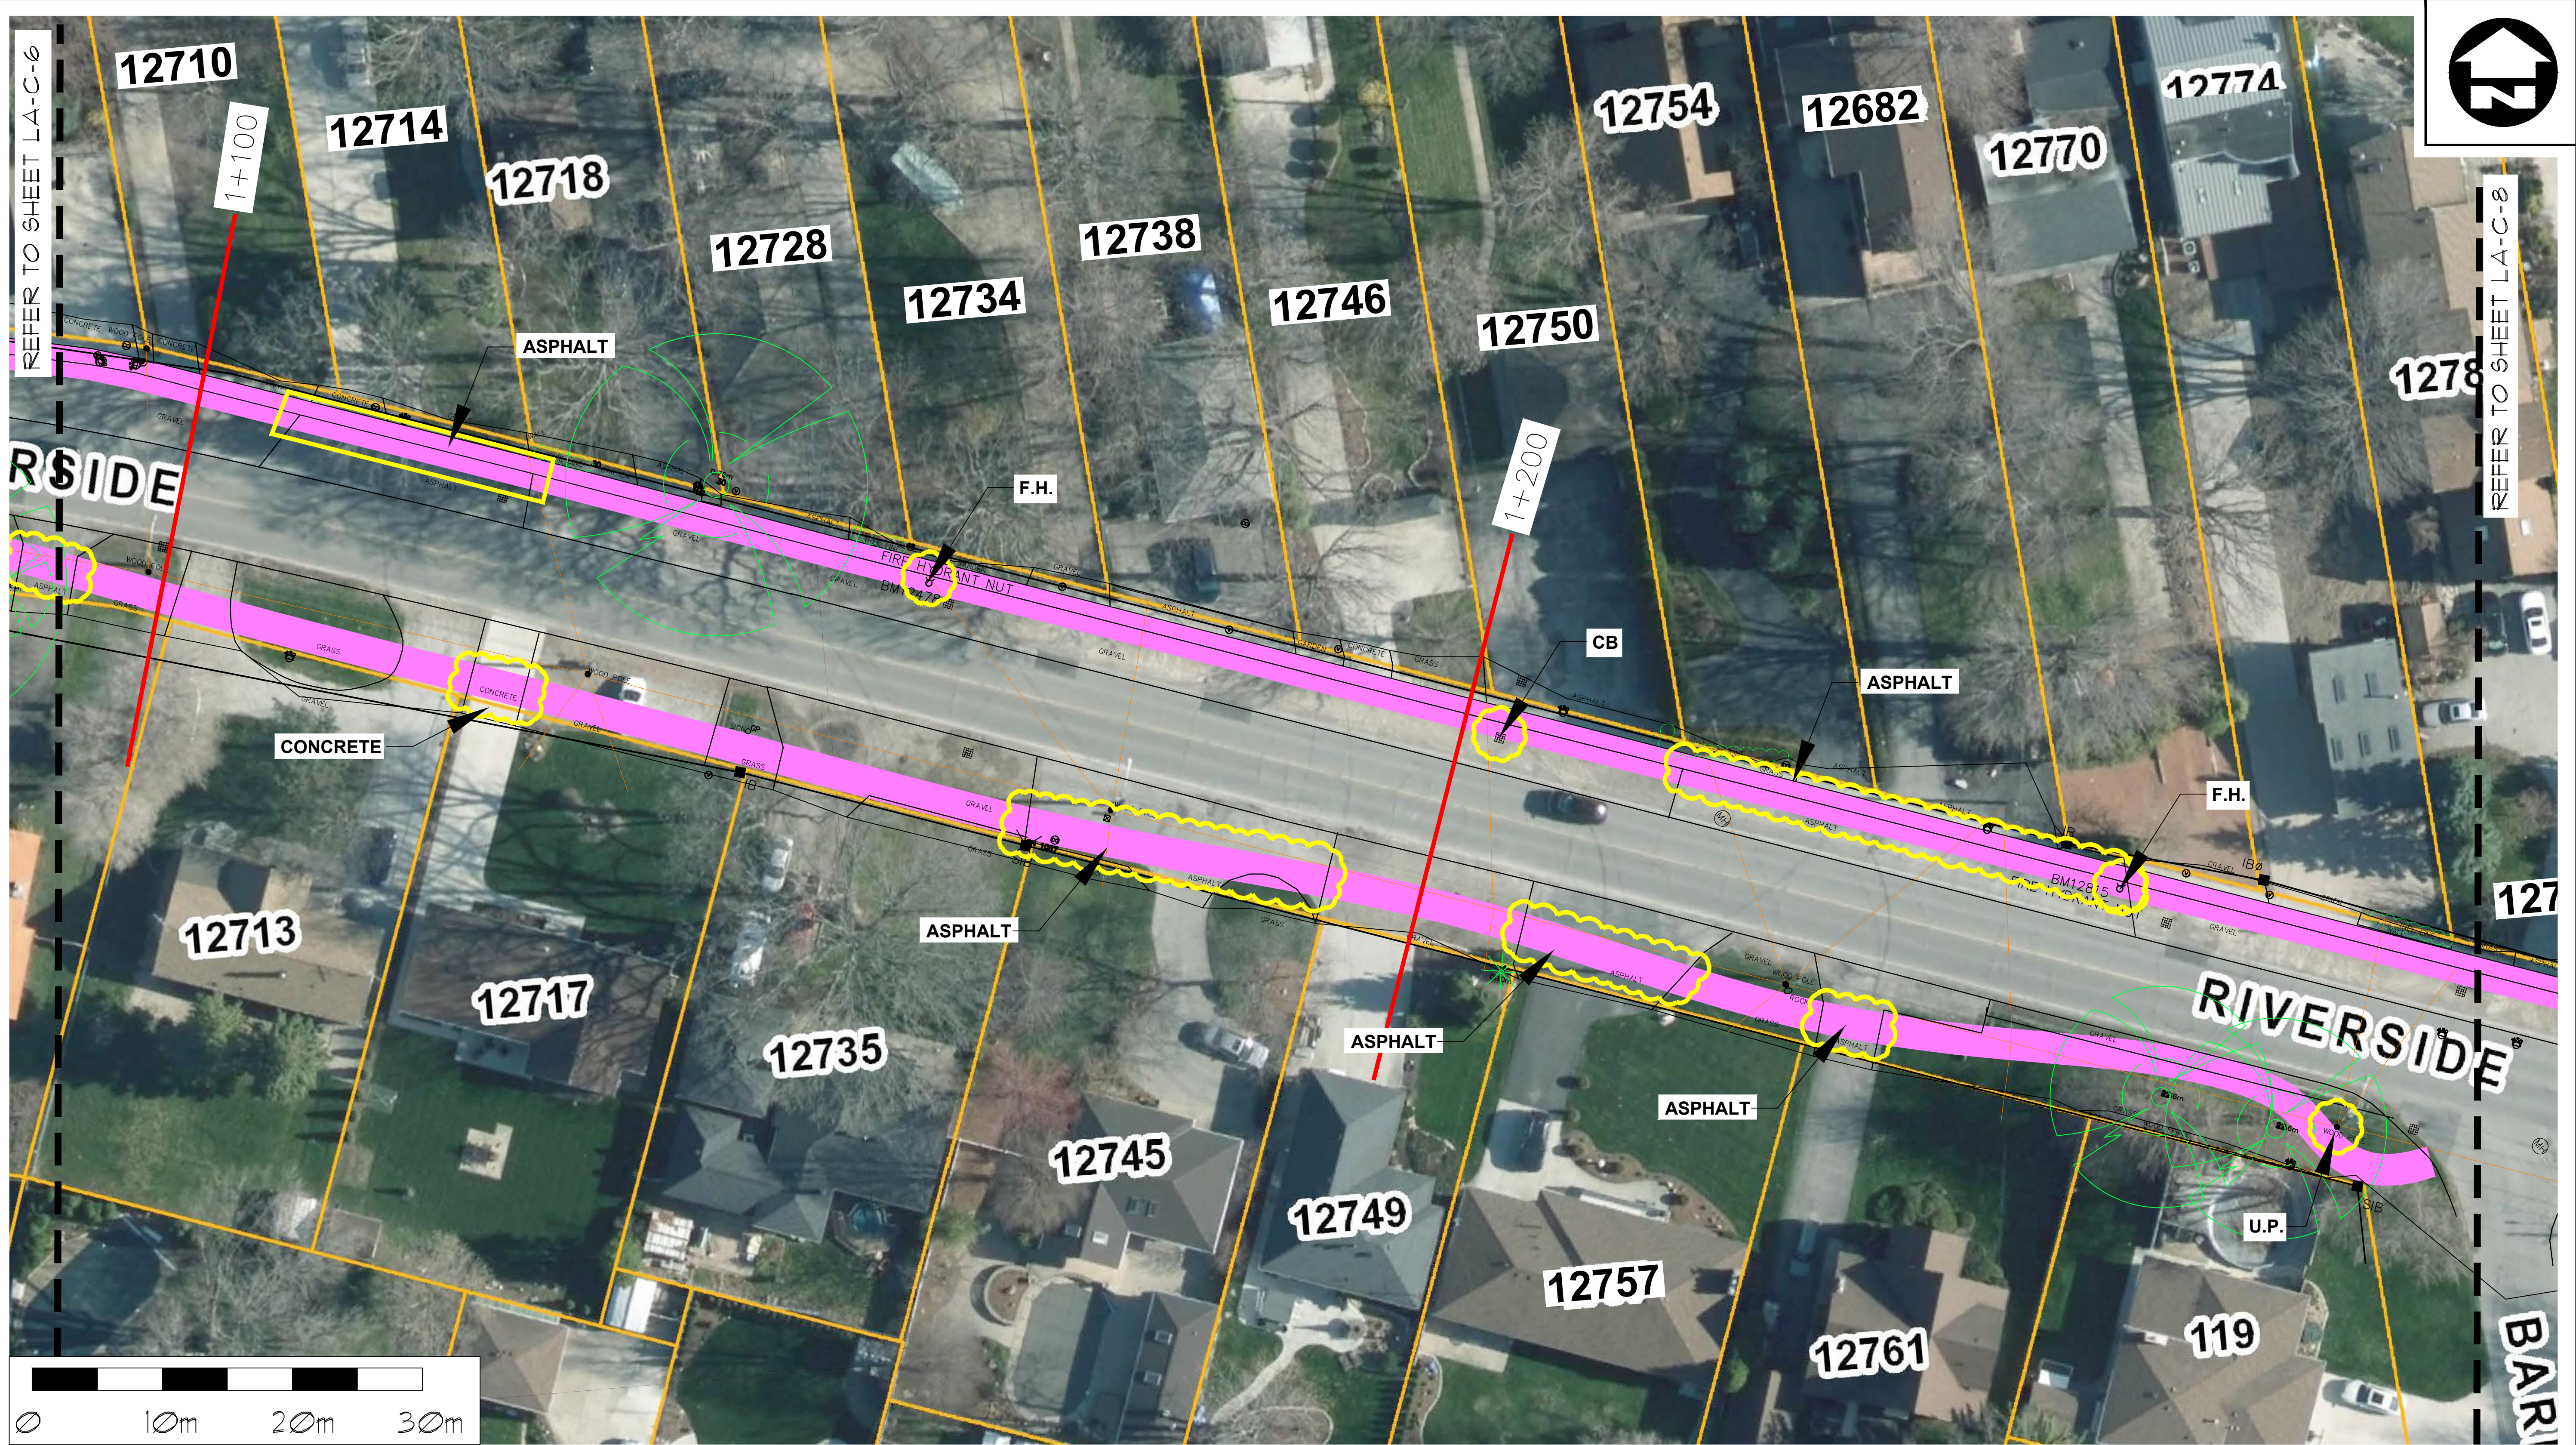

**BP**  
**Bezaire Partners**  
 Planners, Landscape Architects

3514 Walker Rd., Unit 1A  
 Windsor, ON N8W 3S4  
 p: 519 966 6844  
 f: 519 966 4088  
 gbezaire@bezaire.ca

PROJECT:  
**GANATCHIO**  
**TRAIL EXTENSION**



CLIENT:  
  
**Town of Tecumseh**  
 ONTARIO · CANADA

DRAWING TITLE  
**TRAIL LOCATON**  
**CONCEPT PLAN**

DATE: JULY, 2017  
 SCALE: 1:500 @ 11 x 17  
 1:250 @ 22 x 34  
 DRAWN BY: ML, GDB

SHEET  
 LA-C-7  
 1267 Concept R1



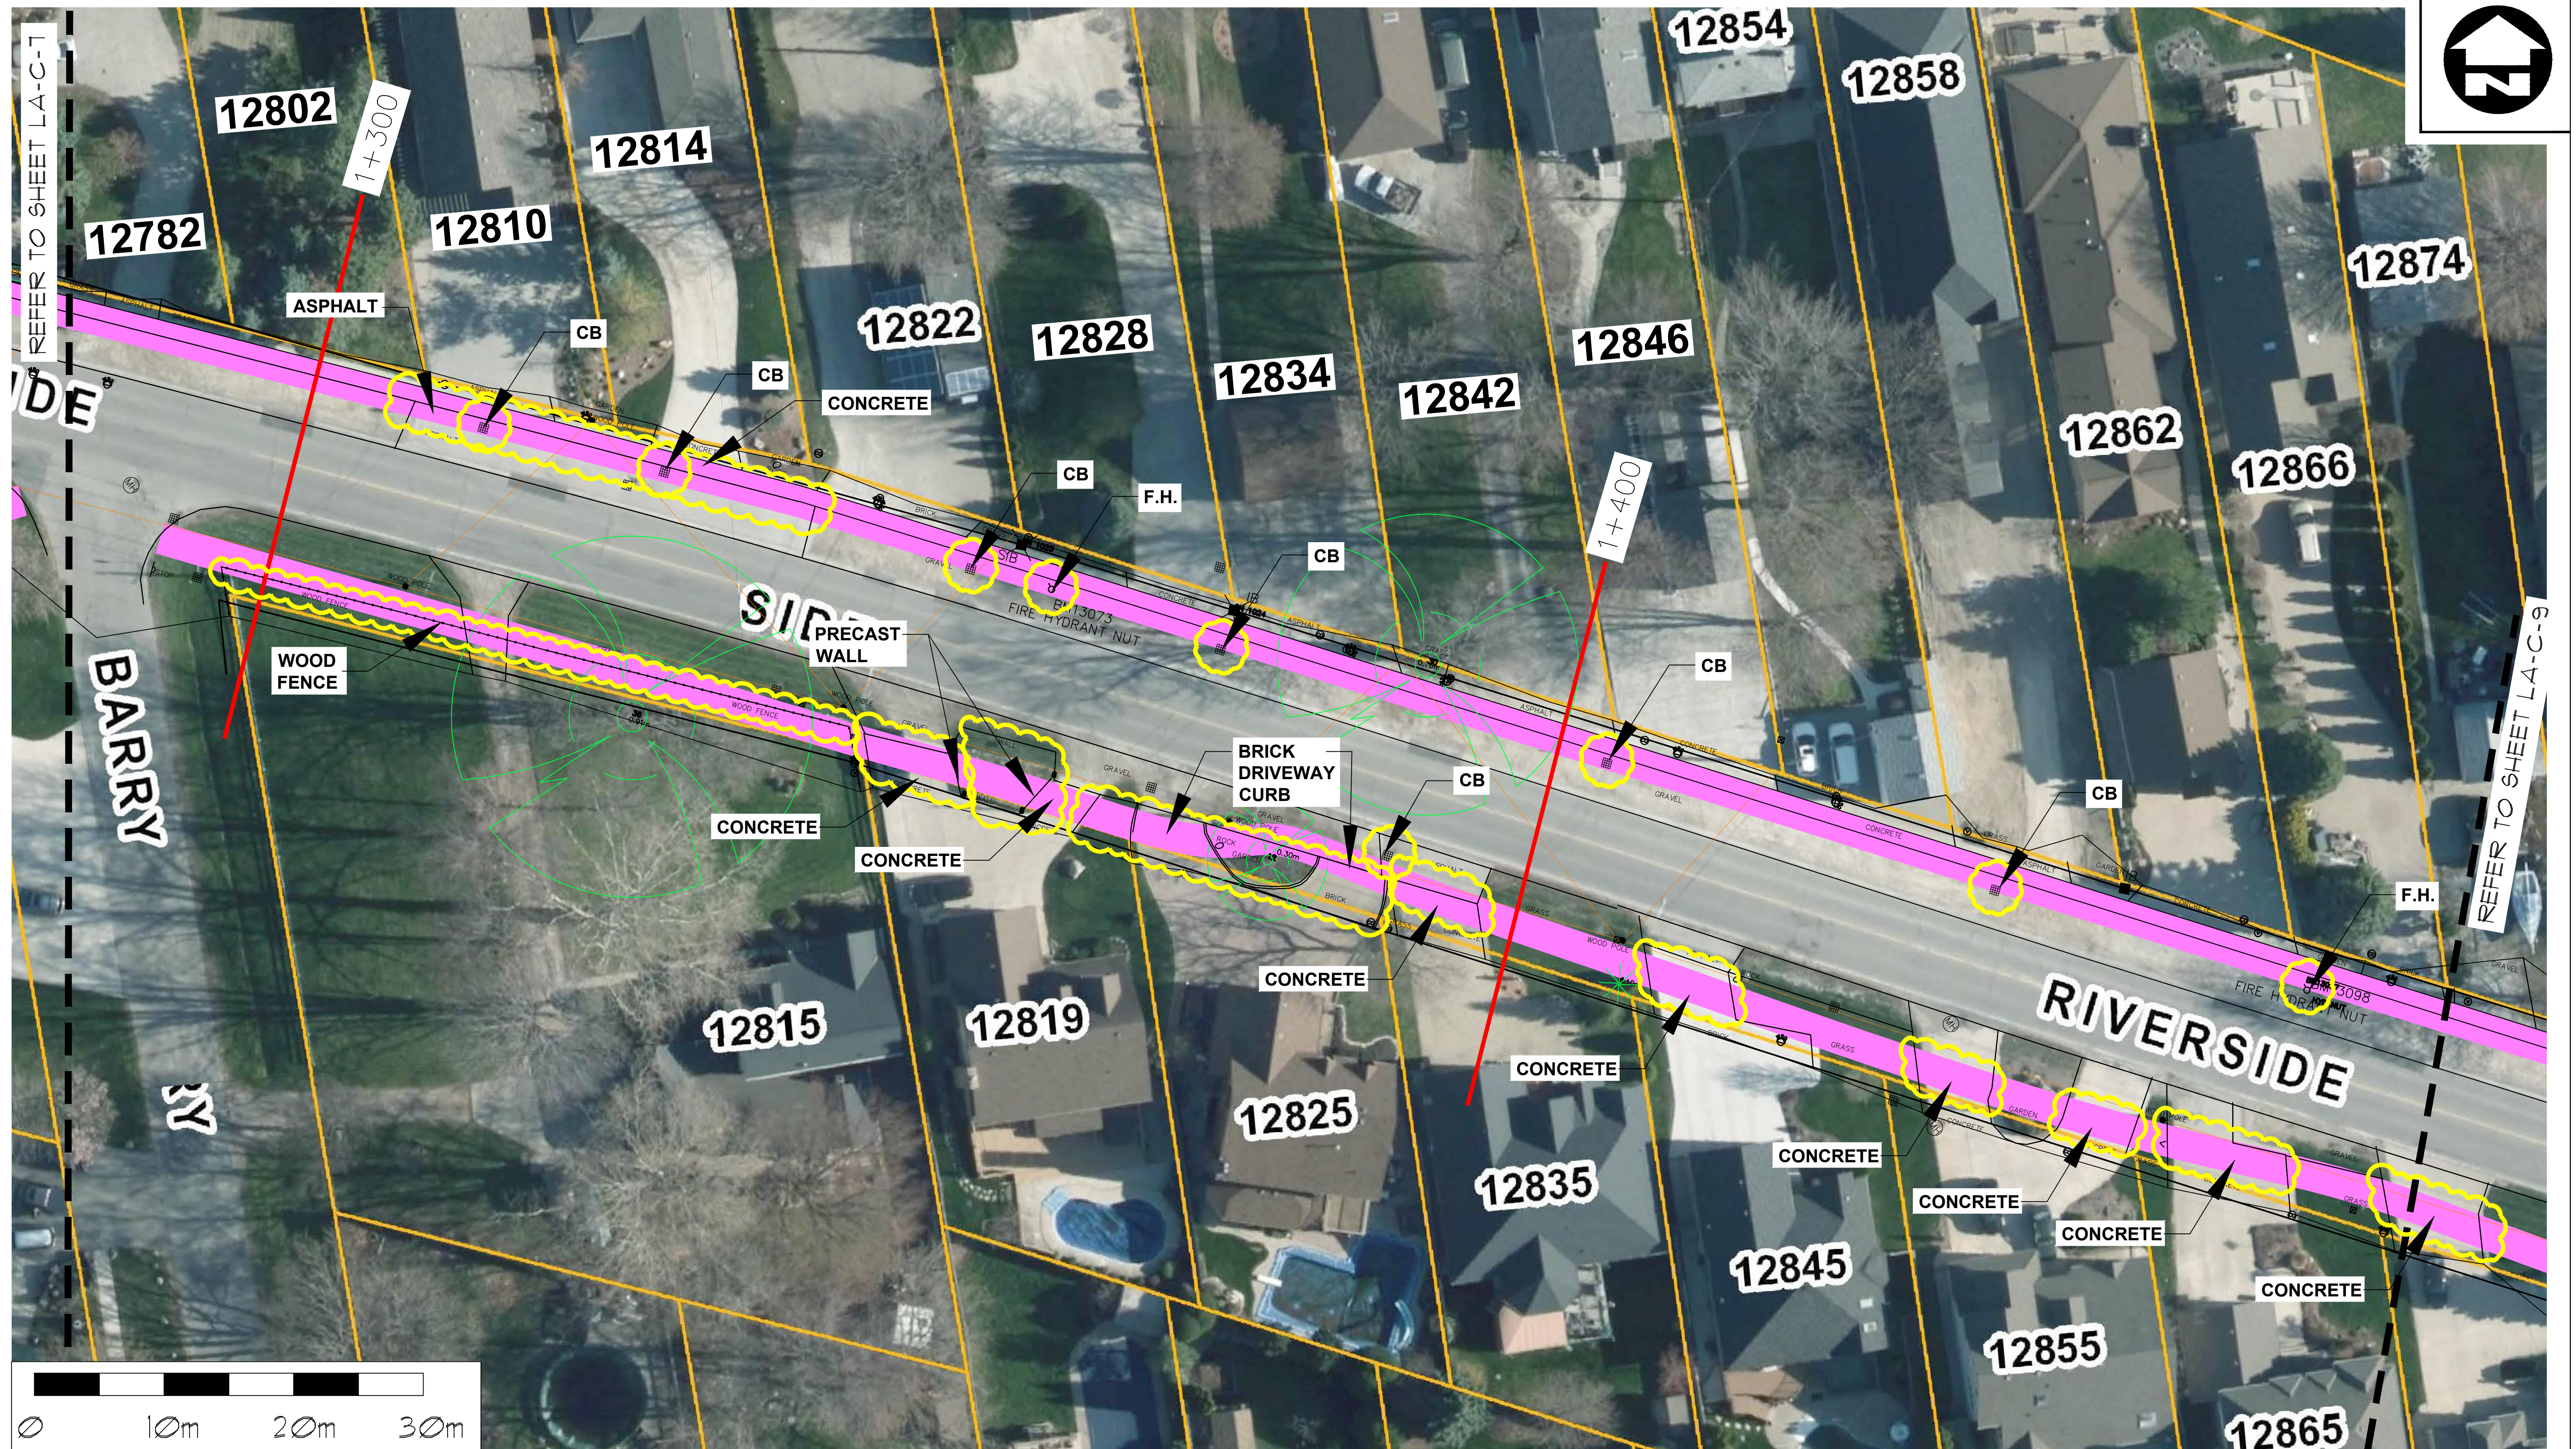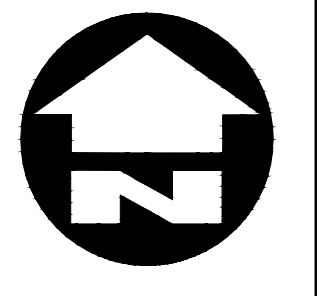

**BP**  
**Bezaire Partners**  
 Planners, Landscape Architects

3514 Walker Rd., Unit 1A  
 Windsor, ON N8W 3S4  
 p: 519 966 6844  
 f: 519 966 4088  
 gbezaire@bezaire.ca

PROJECT:  
**GANATCHIO TRAIL EXTENSION**

CLIENT:



TOWN OF  
**Tecumseh**  
 ONTARIO · CANADA



DRAWING TITLE  
**TRAIL LOCATON CONCEPT PLAN**

DATE: JULY, 2017

SCALE: 1:500 @ 11 x 17  
 1:250 @ 22 x 34

DRAWN BY: ML, GDB

SHEET  
 LA-C-8  
 1267 Concept R1

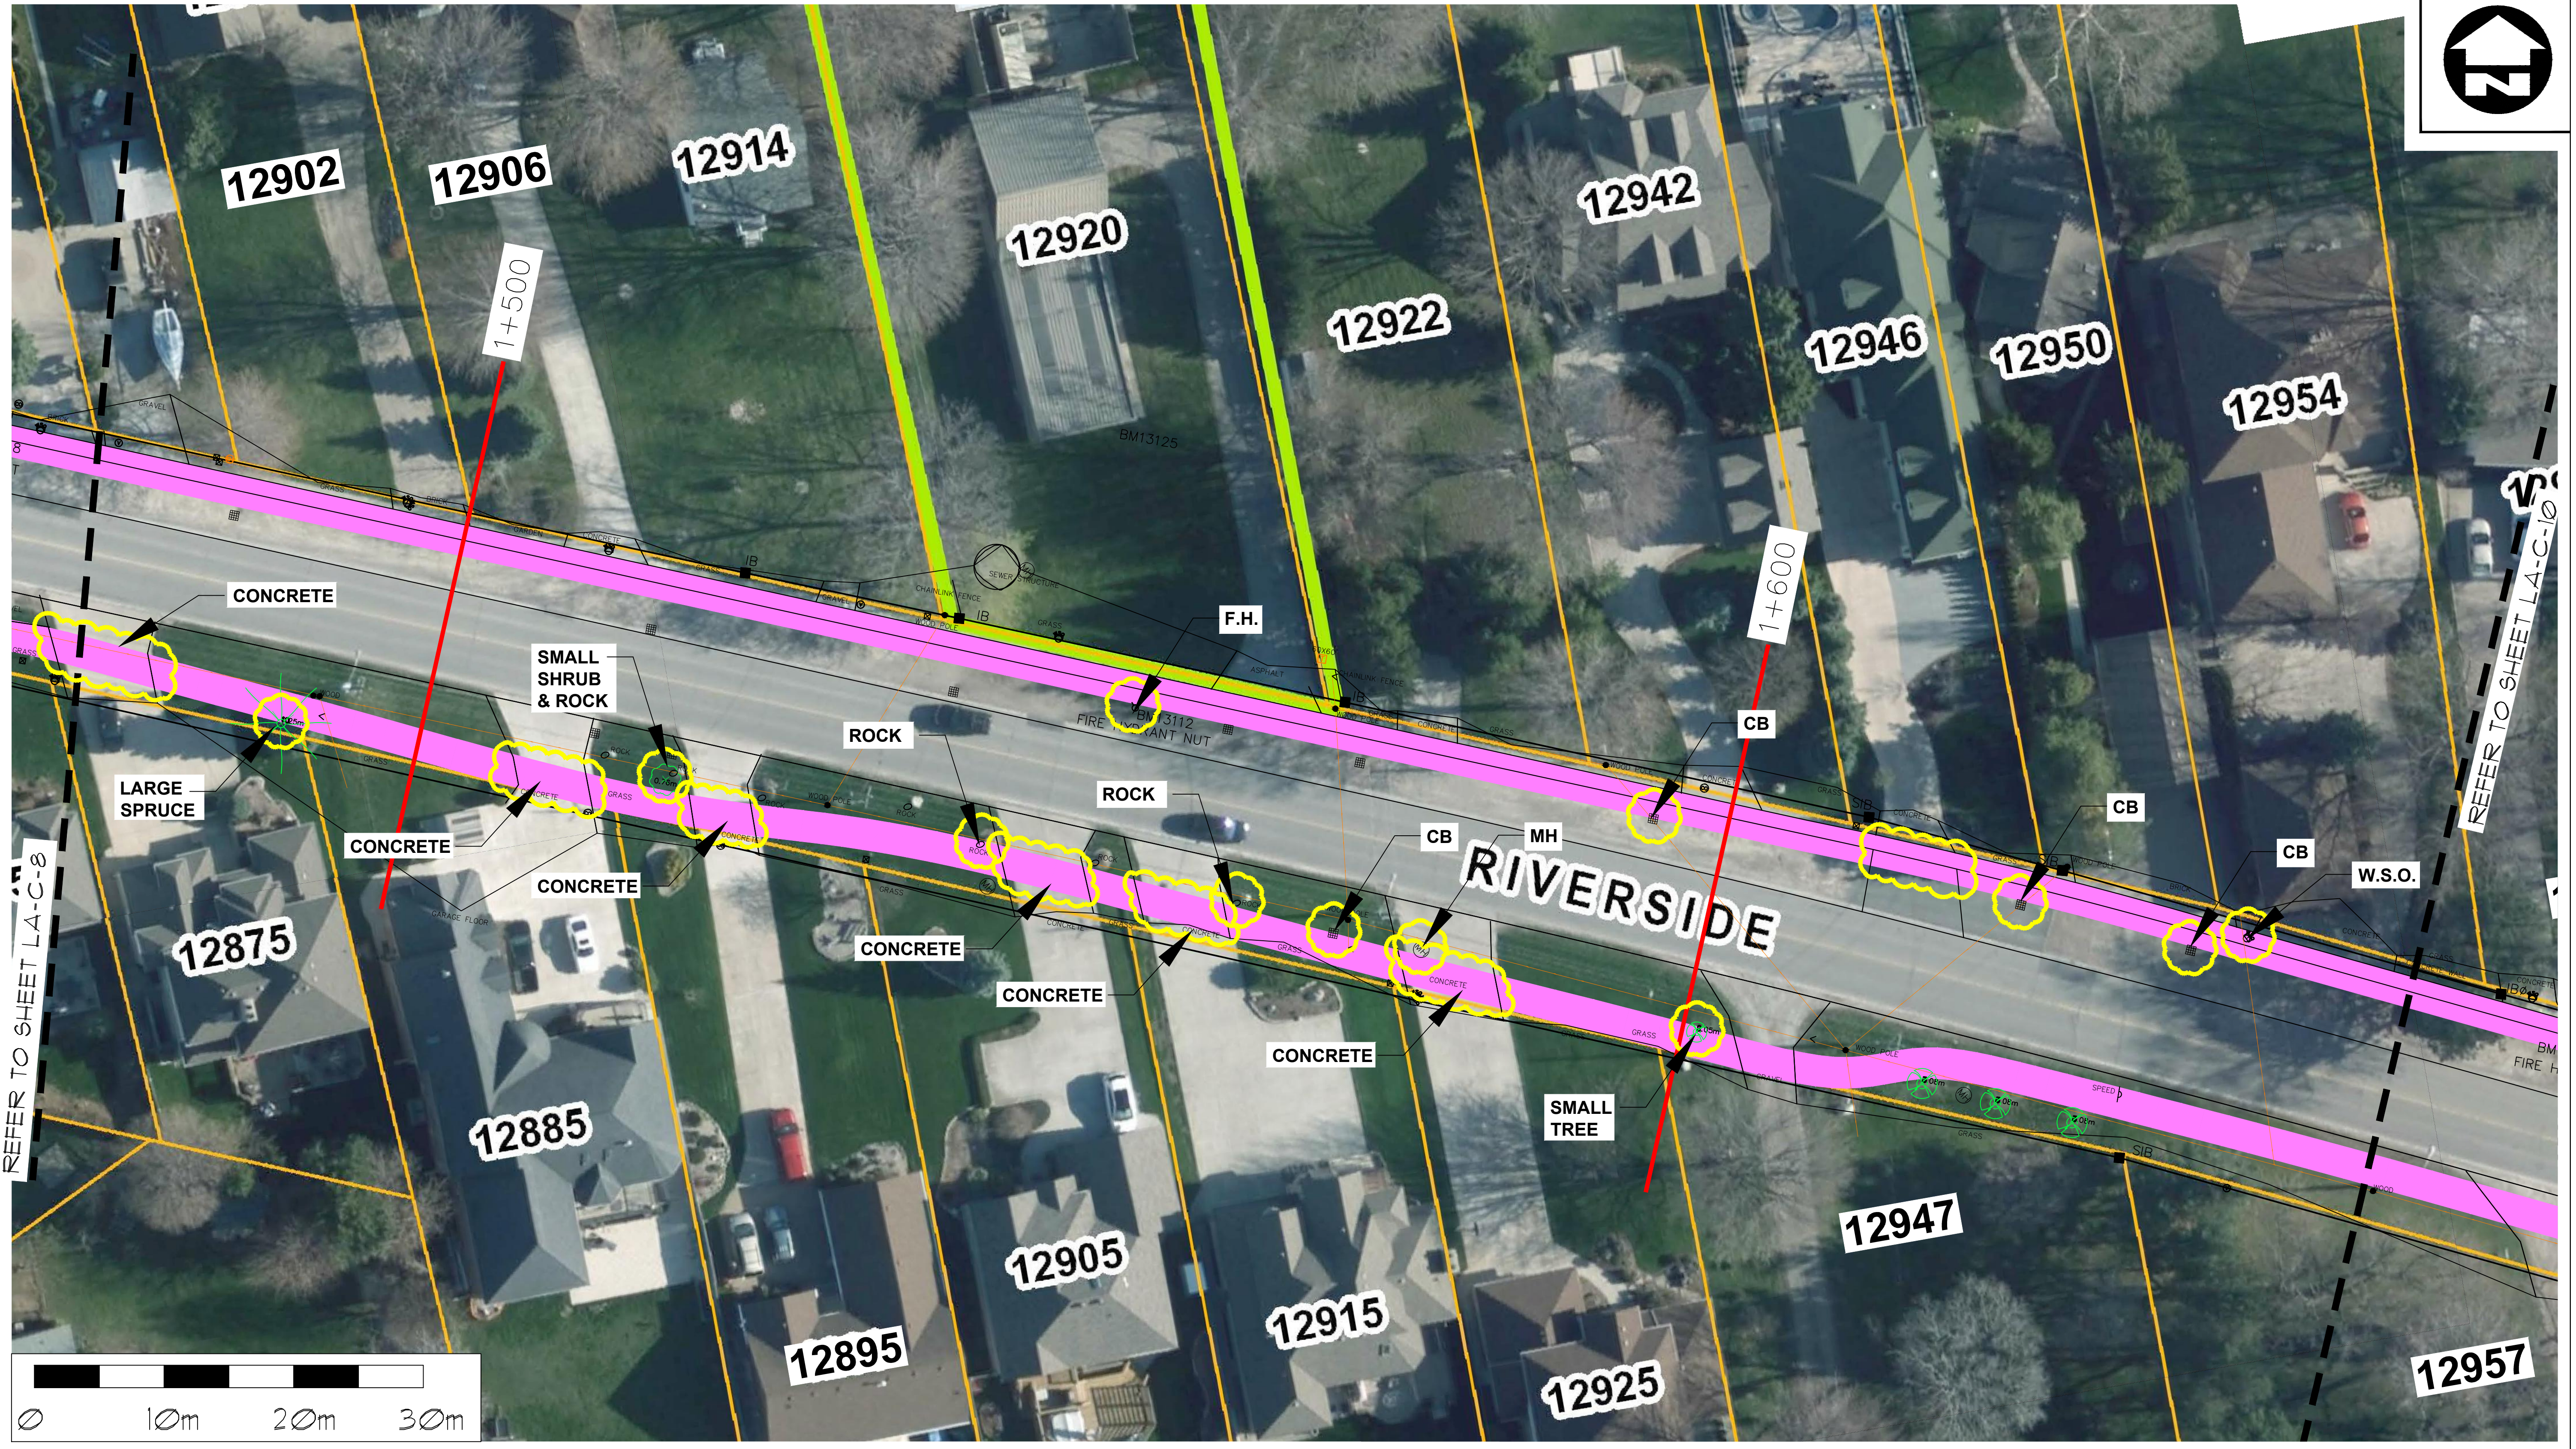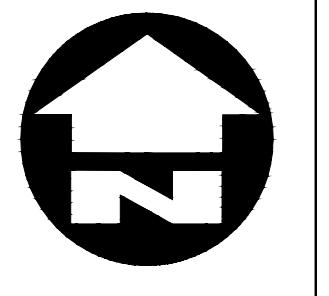

**BP**  
**Bezaire Partners**  
 Planners, Landscape Architects

3514 Walker Rd., Unit 1A  
 Windsor, ON N8W 3S4  
 p: 519 966 6844  
 f: 519 966 4088  
 gbezaire@bezaire.ca

PROJECT:  
**GANATCHIO  
 TRAIL EXTENSION**



DRAWING TITLE  
**TRAIL LOCATON  
 CONCEPT PLAN**

DATE: JULY, 2017

SCALE: 1:500 @ 11 x 17  
 1:250 @ 22 x 34

DRAWN BY: ML, GDB

SHEET  
**LA-C-9**  
 1267 Concept R1







**BP**  
**Bezaire Partners**  
 Planners, Landscape Architects

3514 Walker Rd., Unit 1A  
 Windsor, ON N8W 3S4  
 p: 519 966 6844  
 f: 519 966 4088  
 gbezaire@bezaire.ca



PROJECT:  
**GANATCHIO**  
**TRAIL EXTENSION**

CLIENT:  
  
**Town of Tecumseh**  
 ONTARIO · CANADA

DRAWING TITLE  
**TRAIL LOCATION**  
**CONCEPT PLAN**

DATE: JULY, 2017  
 SCALE: 1:500 @ 11 x 17  
 1:250 @ 22 x 34  
 DRAWN BY: ML, GDB

SHEET  
**LA-C-12**  
 1267 Concept R1

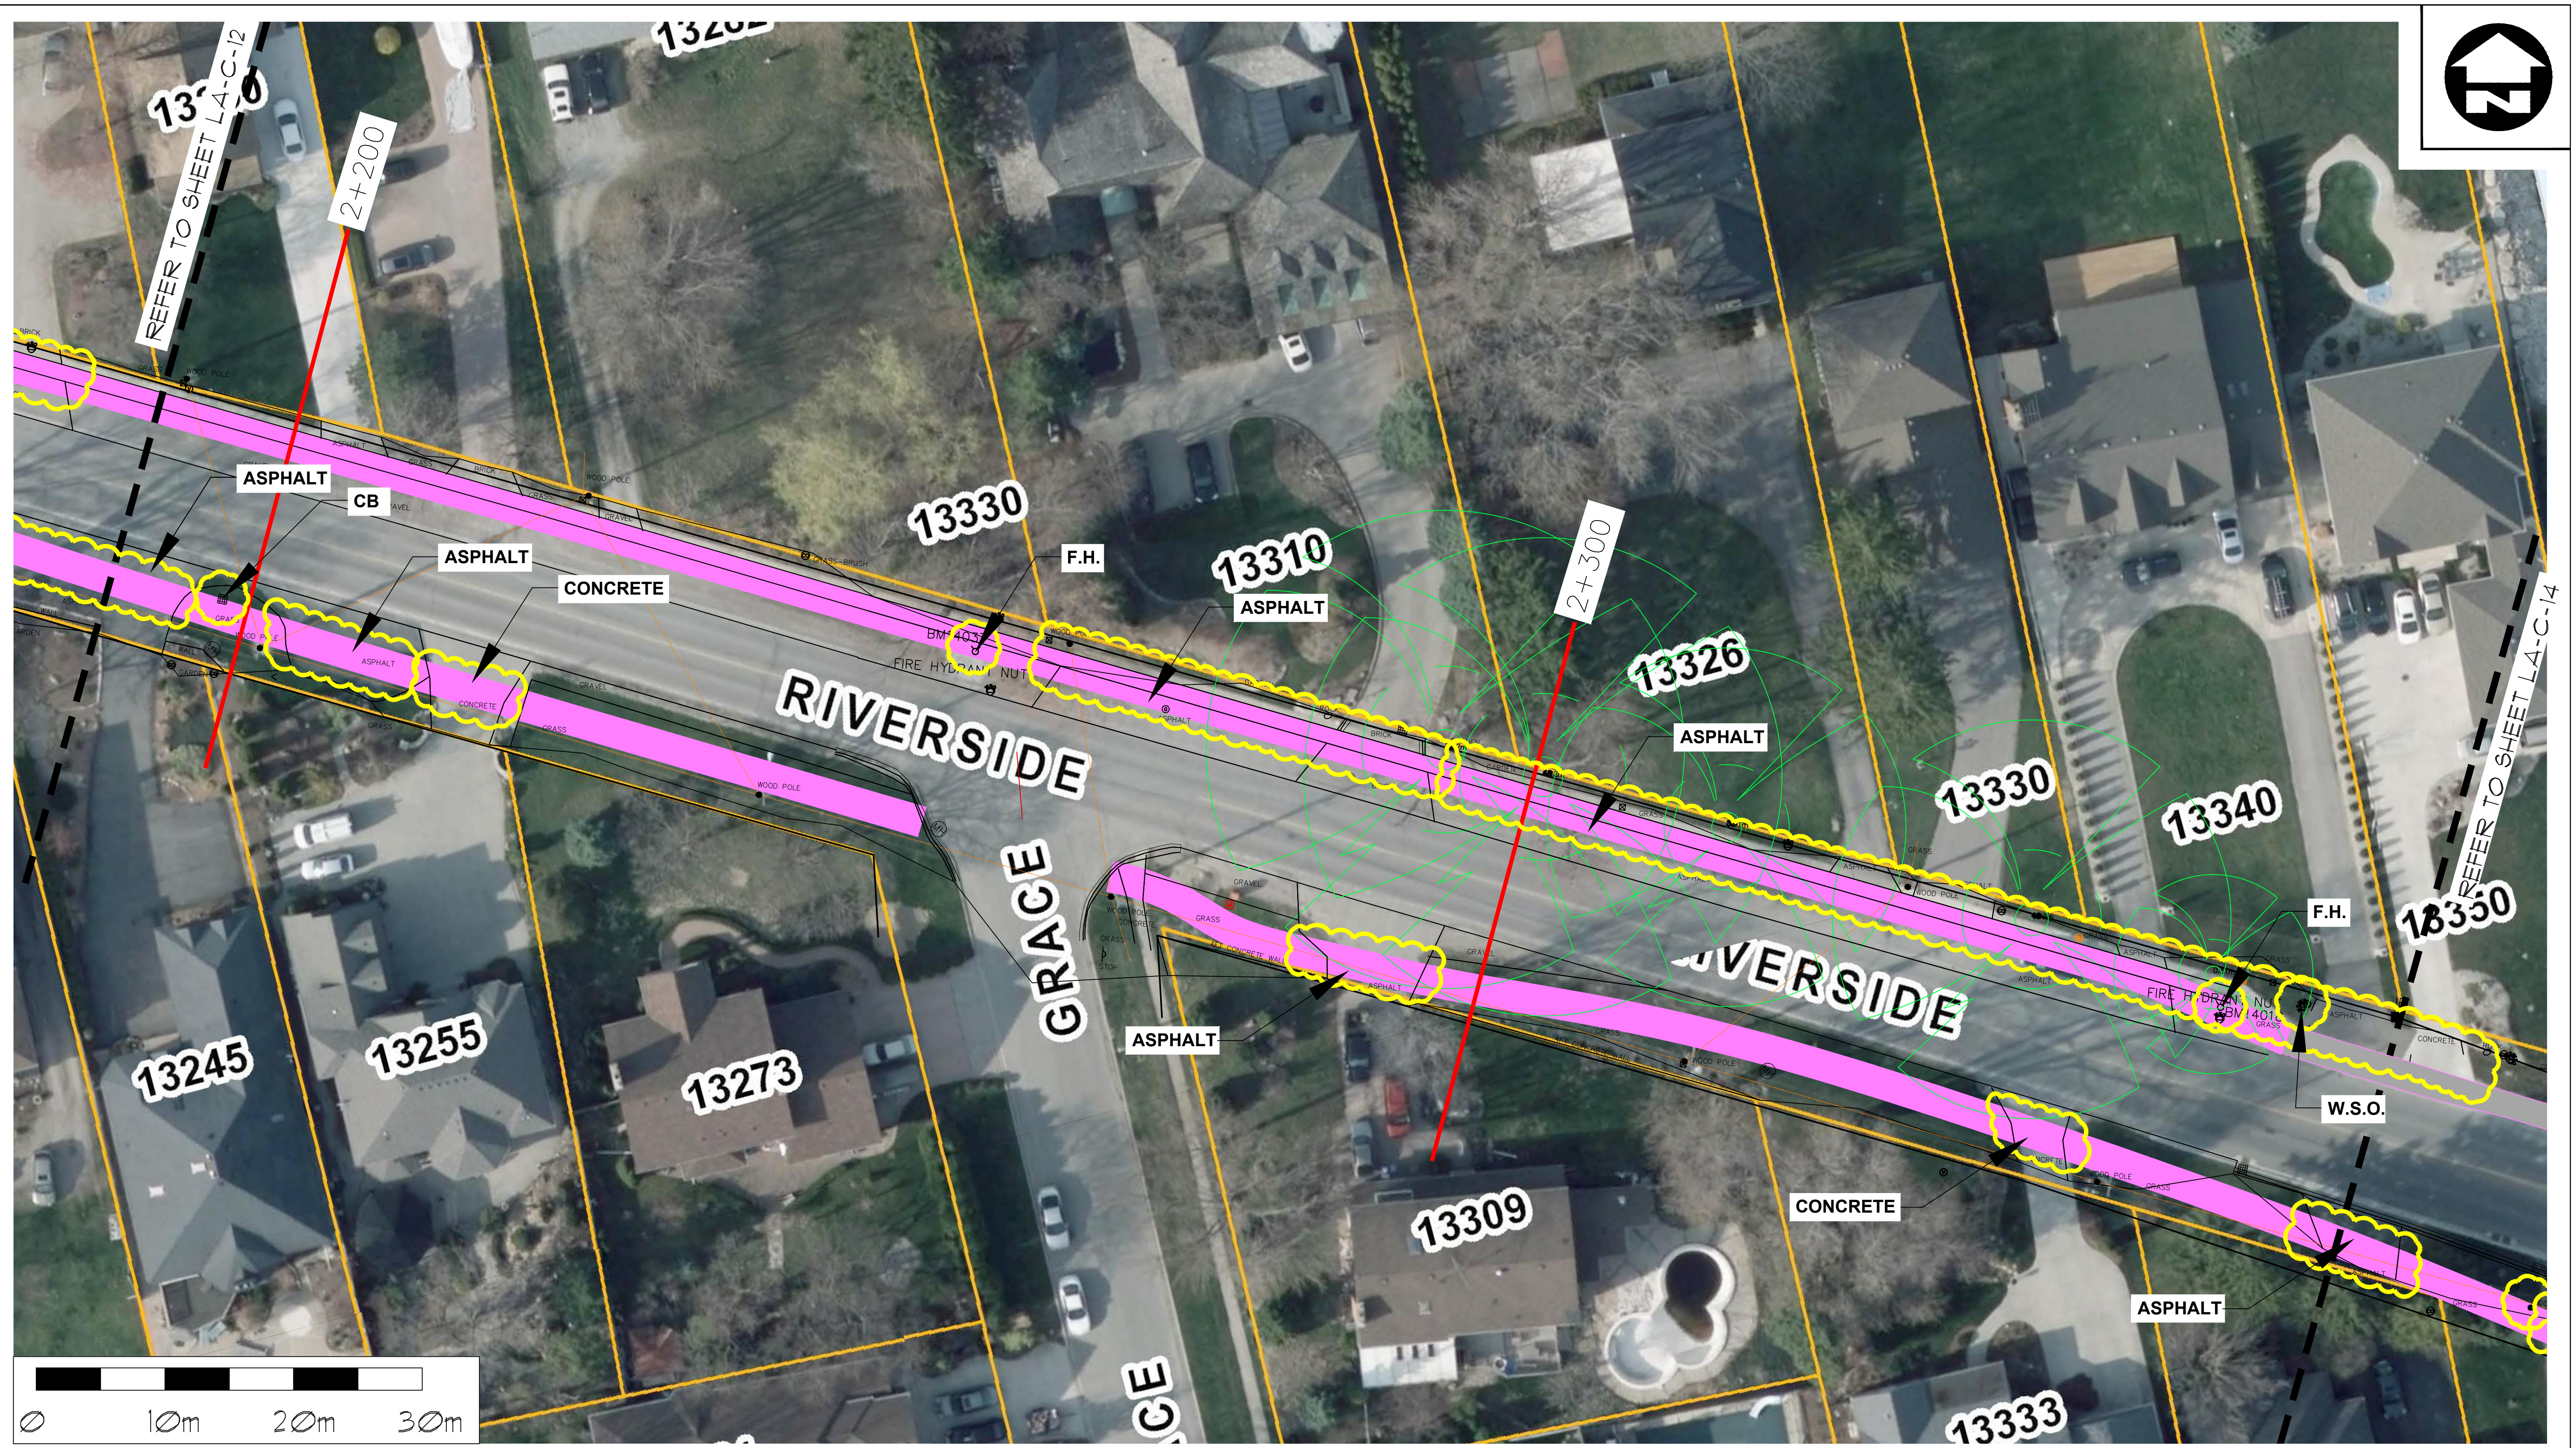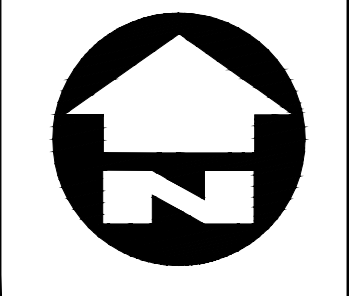

**BP**  
**Bezaire Partners**  
 Planners, Landscape Architects

3514 Walker Rd., Unit 1A  
 Windsor, ON N8W 3S4  
 p: 519 966 6844  
 f: 519 966 4088  
 gbezaire@bezaire.ca

PROJECT:  
**GANATCHIO  
 TRAIL EXTENSION**





DRAWING TITLE  
**TRAIL LOCATON  
 CONCEPT PLAN**

DATE: JULY, 2017

SCALE: 1:500 @ 11 x 17  
 1:250 @ 22 x 34

DRAWN BY: ML, GDB

SHEET  
 LA-C-13  
 1267 Concept R1

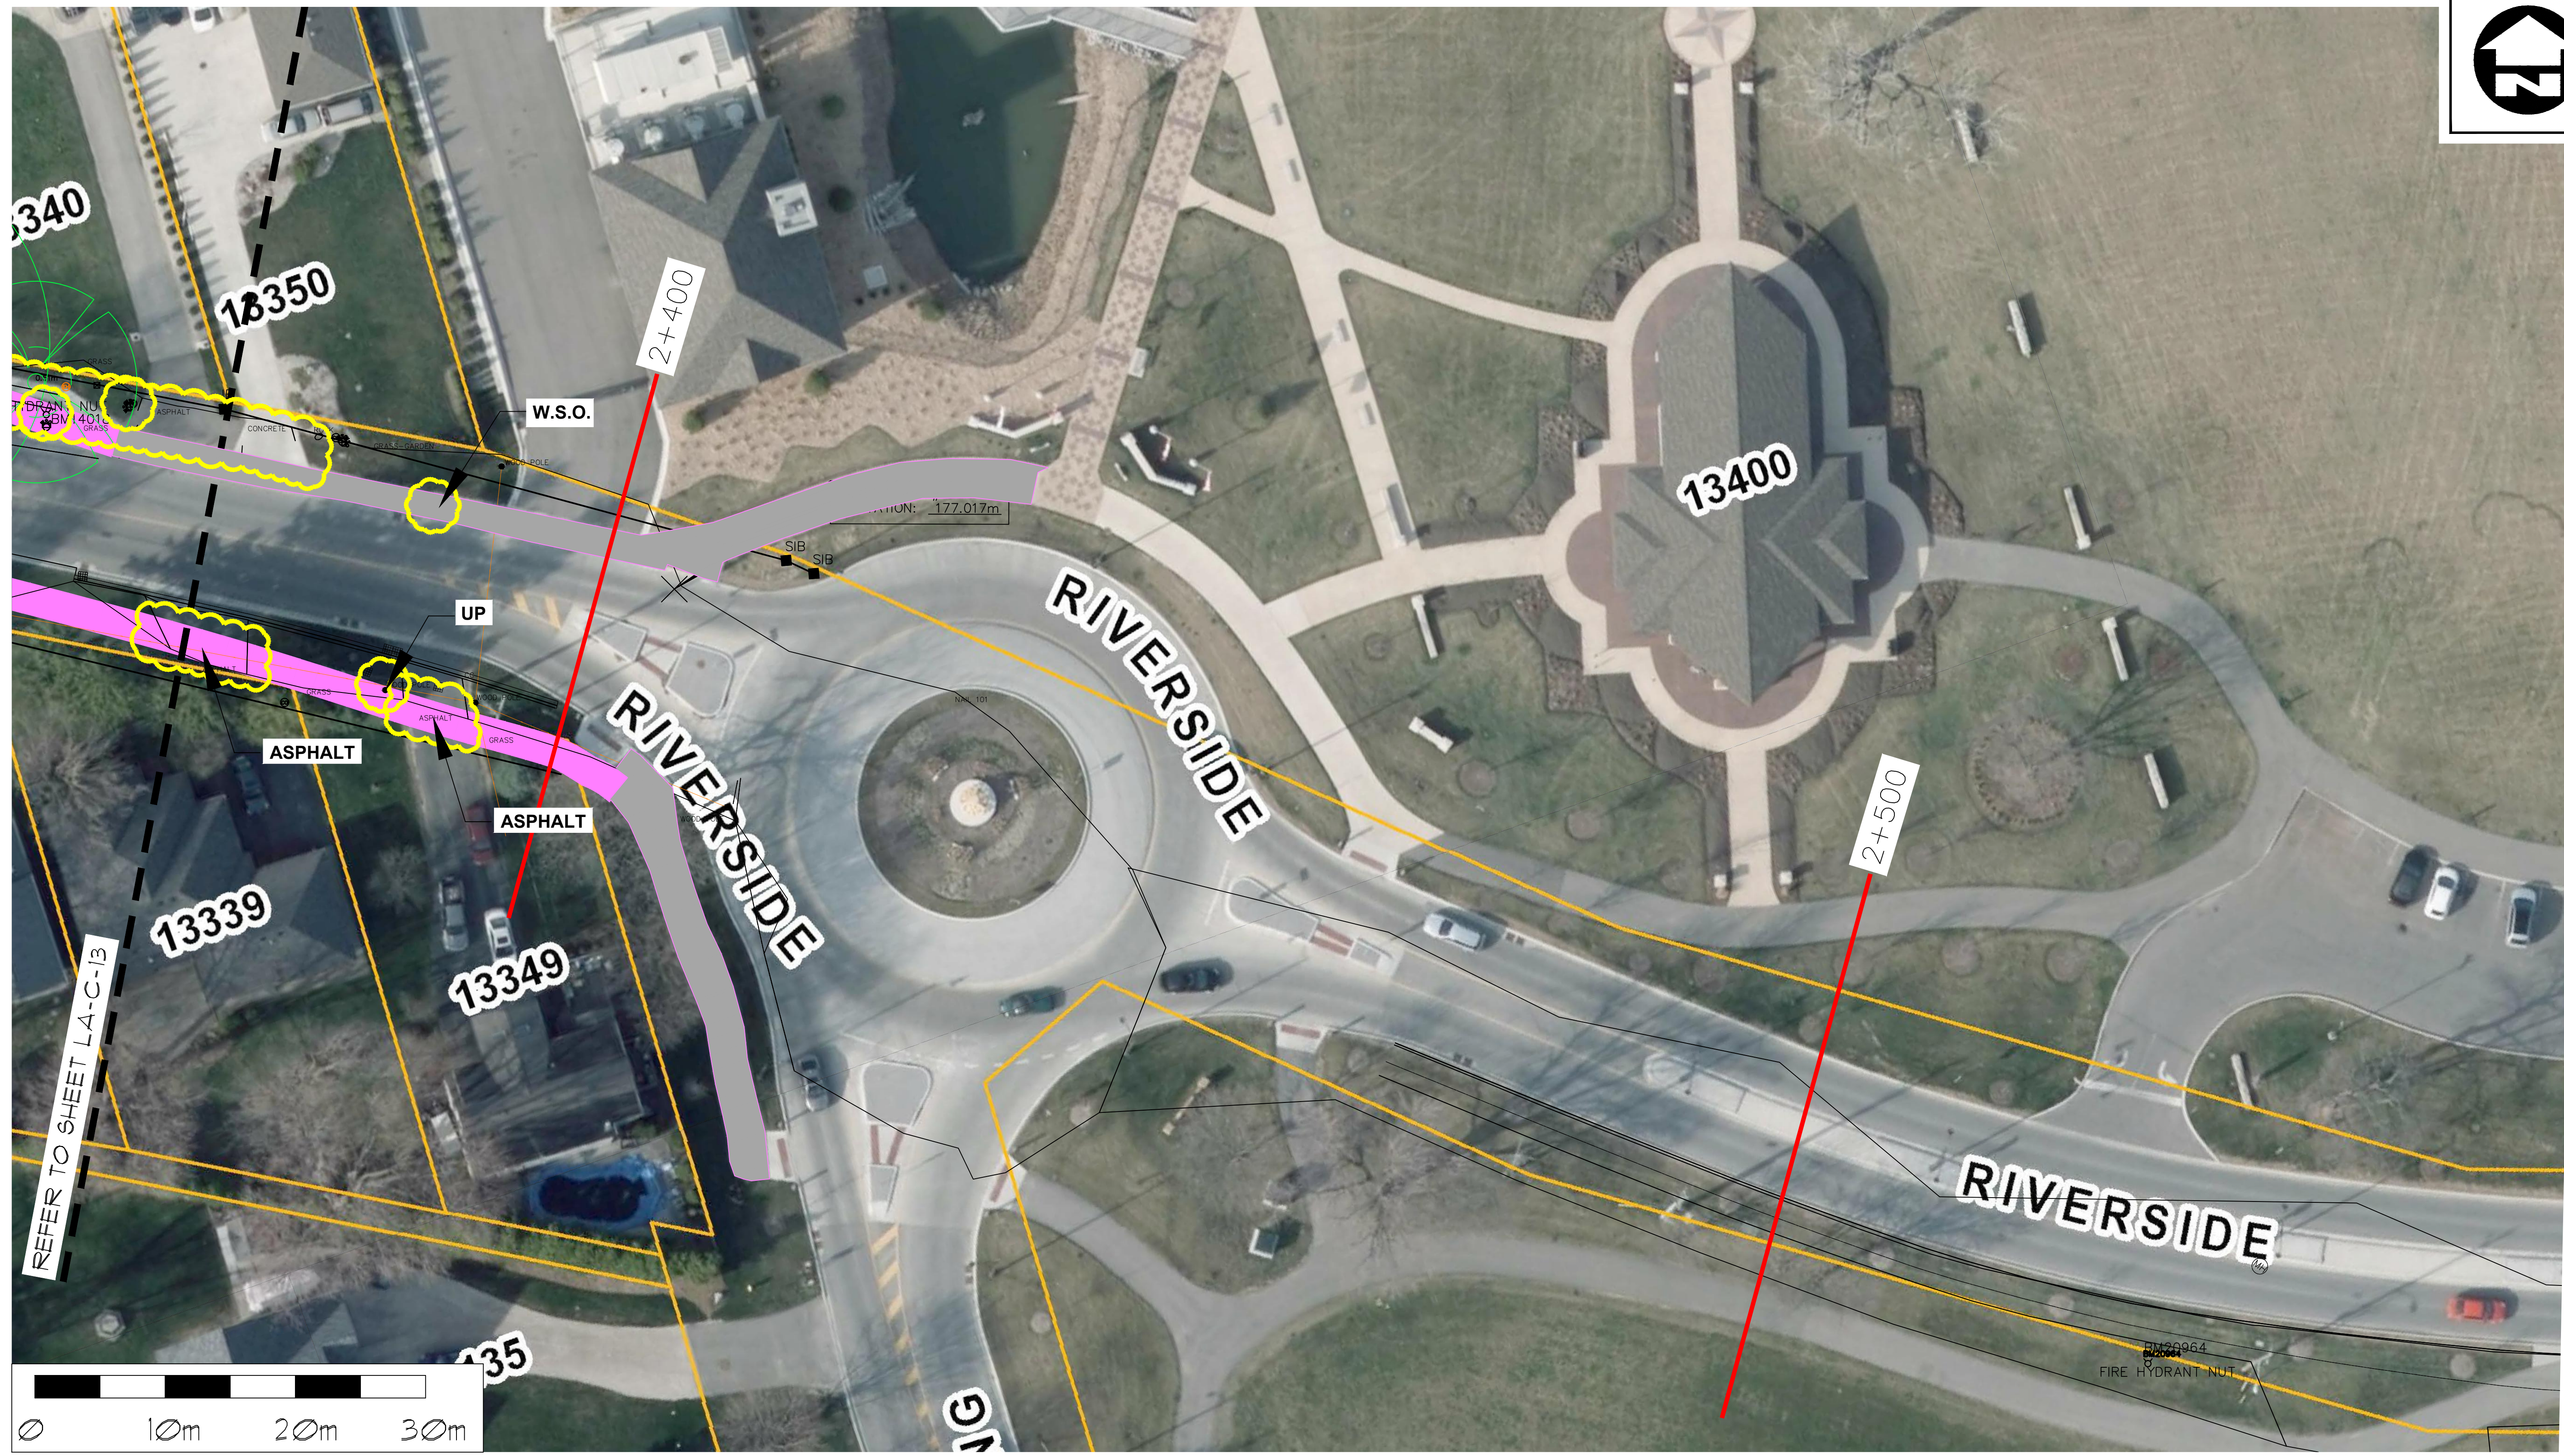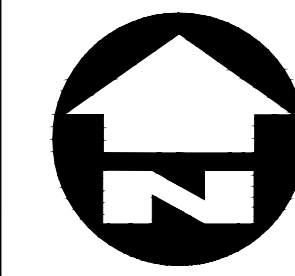

**BP**  
**Bezaire Partners**  
 Planners, Landscape Architects

3514 Walker Rd., Unit 1A  
 Windsor, ON N8W 3S4  
 p: 519 966 6844  
 f: 519 966 4088  
 gbezaire@bezaire.ca

PROJECT:  
**GANATCHIO  
 TRAIL EXTENSION**

CLIENT:  
  
**TOWN OF  
 Tecumseh**  
 ONTARIO · CANADA

DRAWING TITLE  
**TRAIL LOCATON  
 CONCEPT PLAN**

DATE: JULY, 2017  
 SCALE: 1:500 @ 11 x 17  
 1:250 @ 22 x 34  
 DRAWN BY: ML, GDB

SHEET  
**LA-C-14**  
 1267 Concept R1